



ZAD. FLR. ELEV. 113'-6"

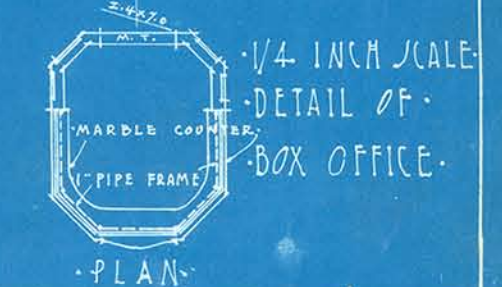

• ELEVATION VEST. & LOBBY. • VESTIBULE TO LOBBY. • 1/2 LOBBY TOWARDS FOYER. • 1/2 LOBBY TOWARDS VEST. • SIDE OF LOBBY.
 • 1/4 INCH SCALE DETAILS OF ENTRANCE •

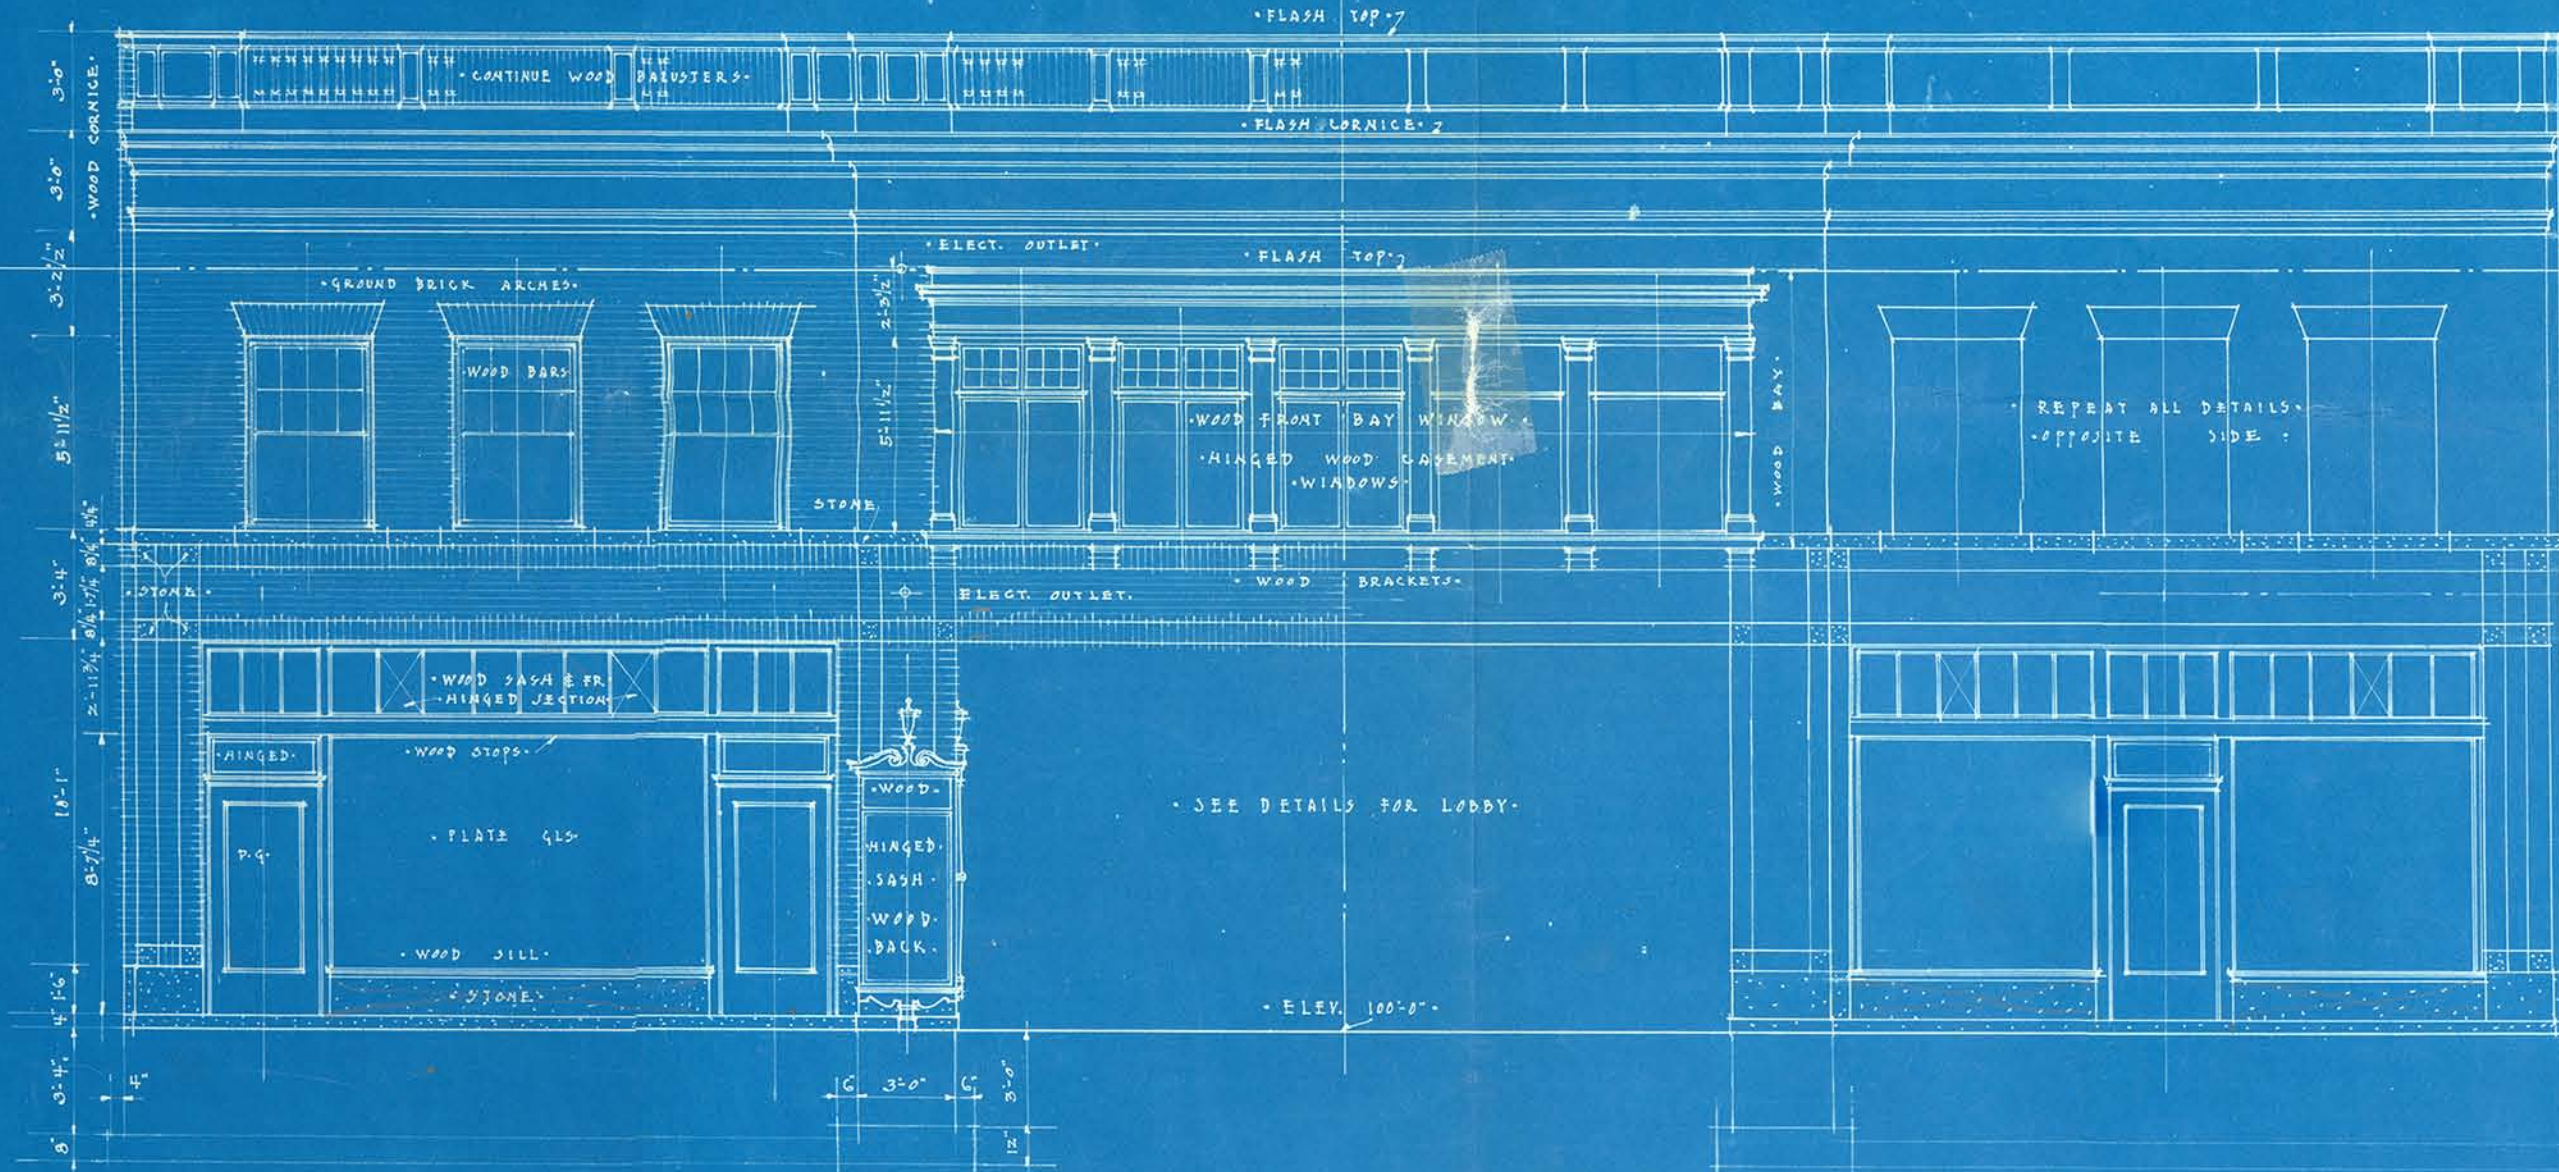

• FRONT ELEVATION •
 • SCALE 1/4" = 1'-0" •

