





LEFT SIDE ELEVATION - HIGH VISIBILITY

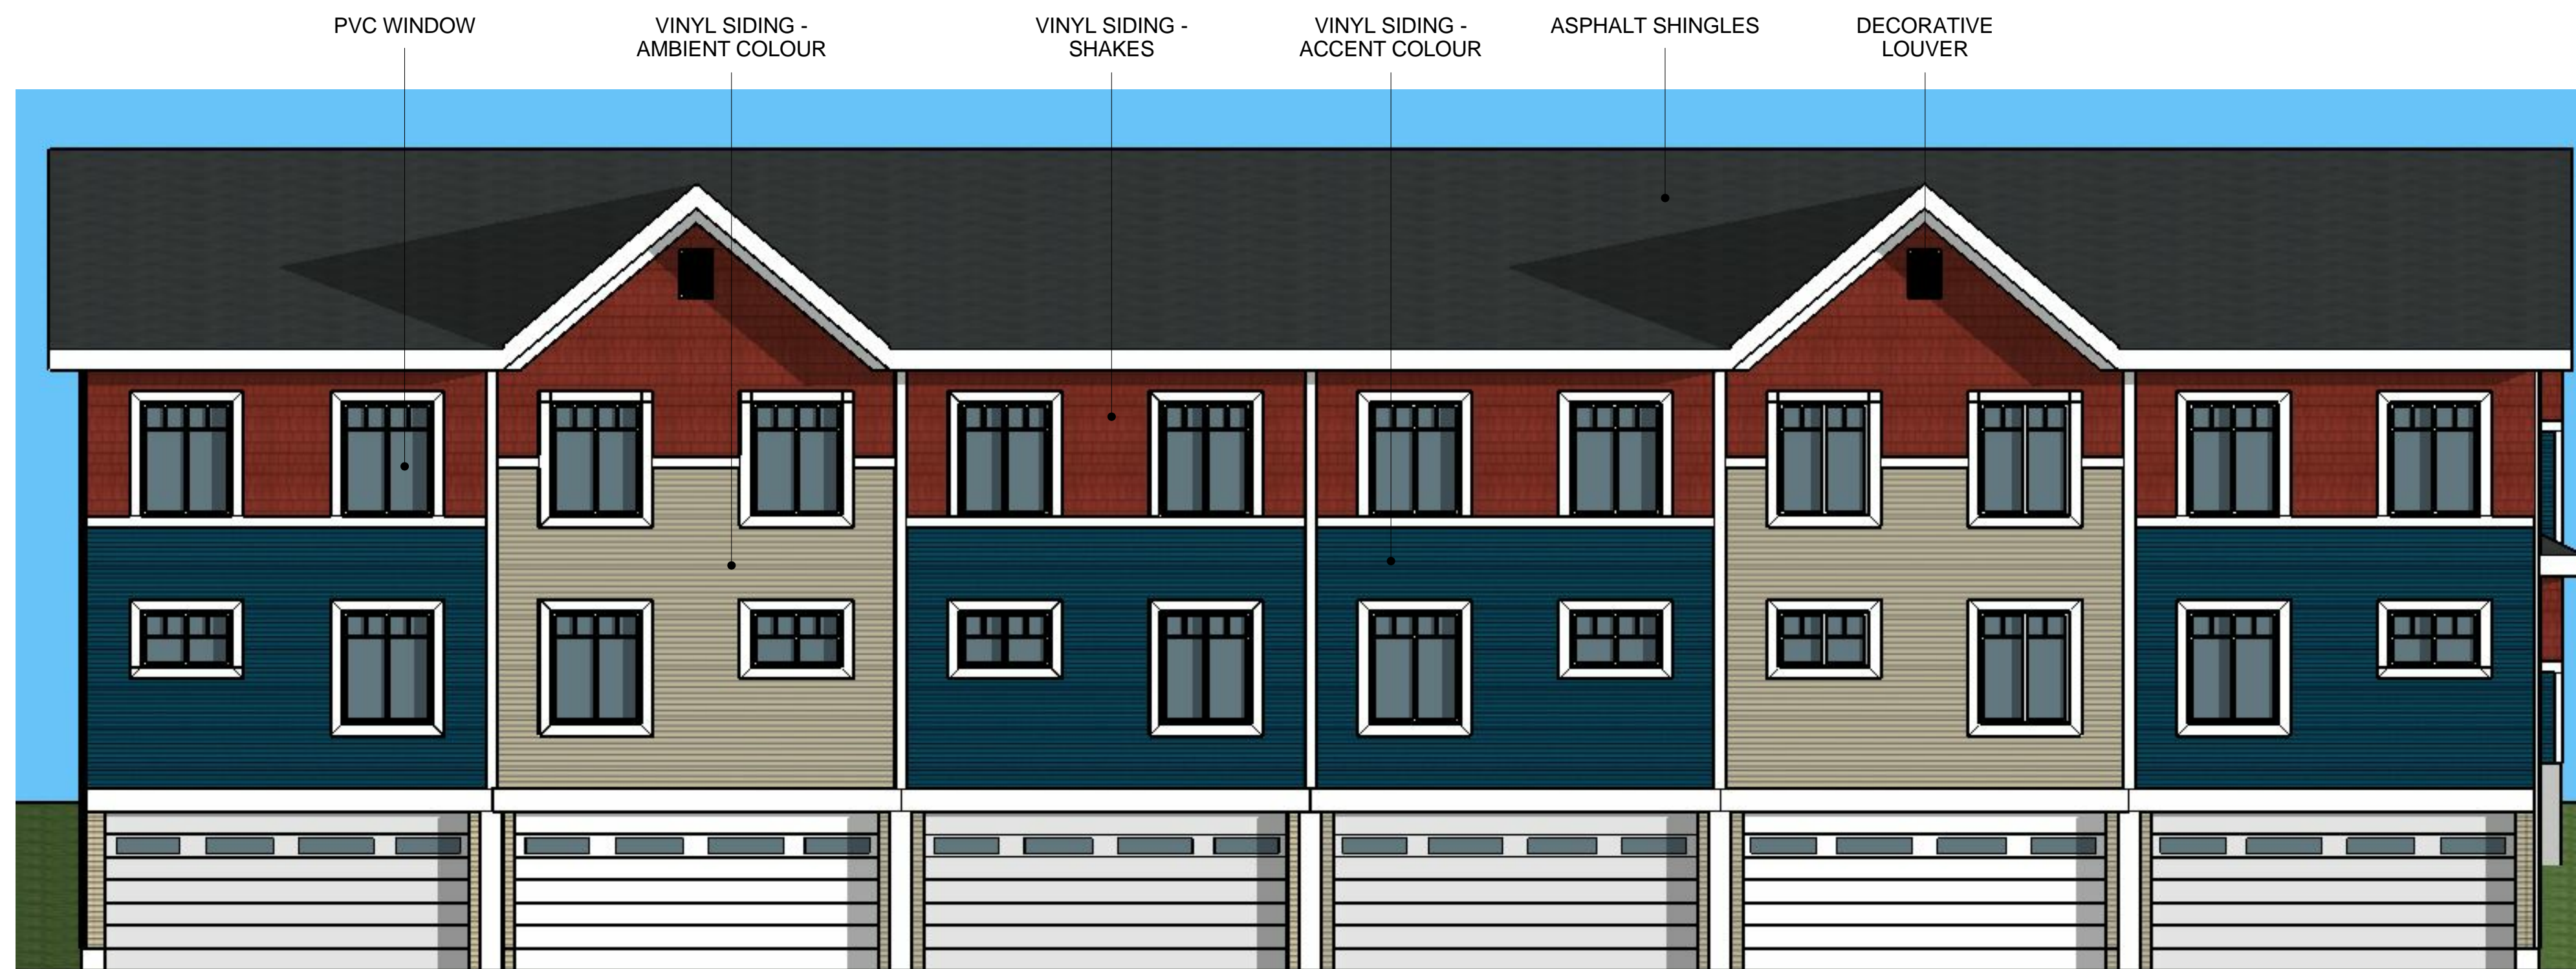

FRONT ELEVATION



REAR ELEVATION

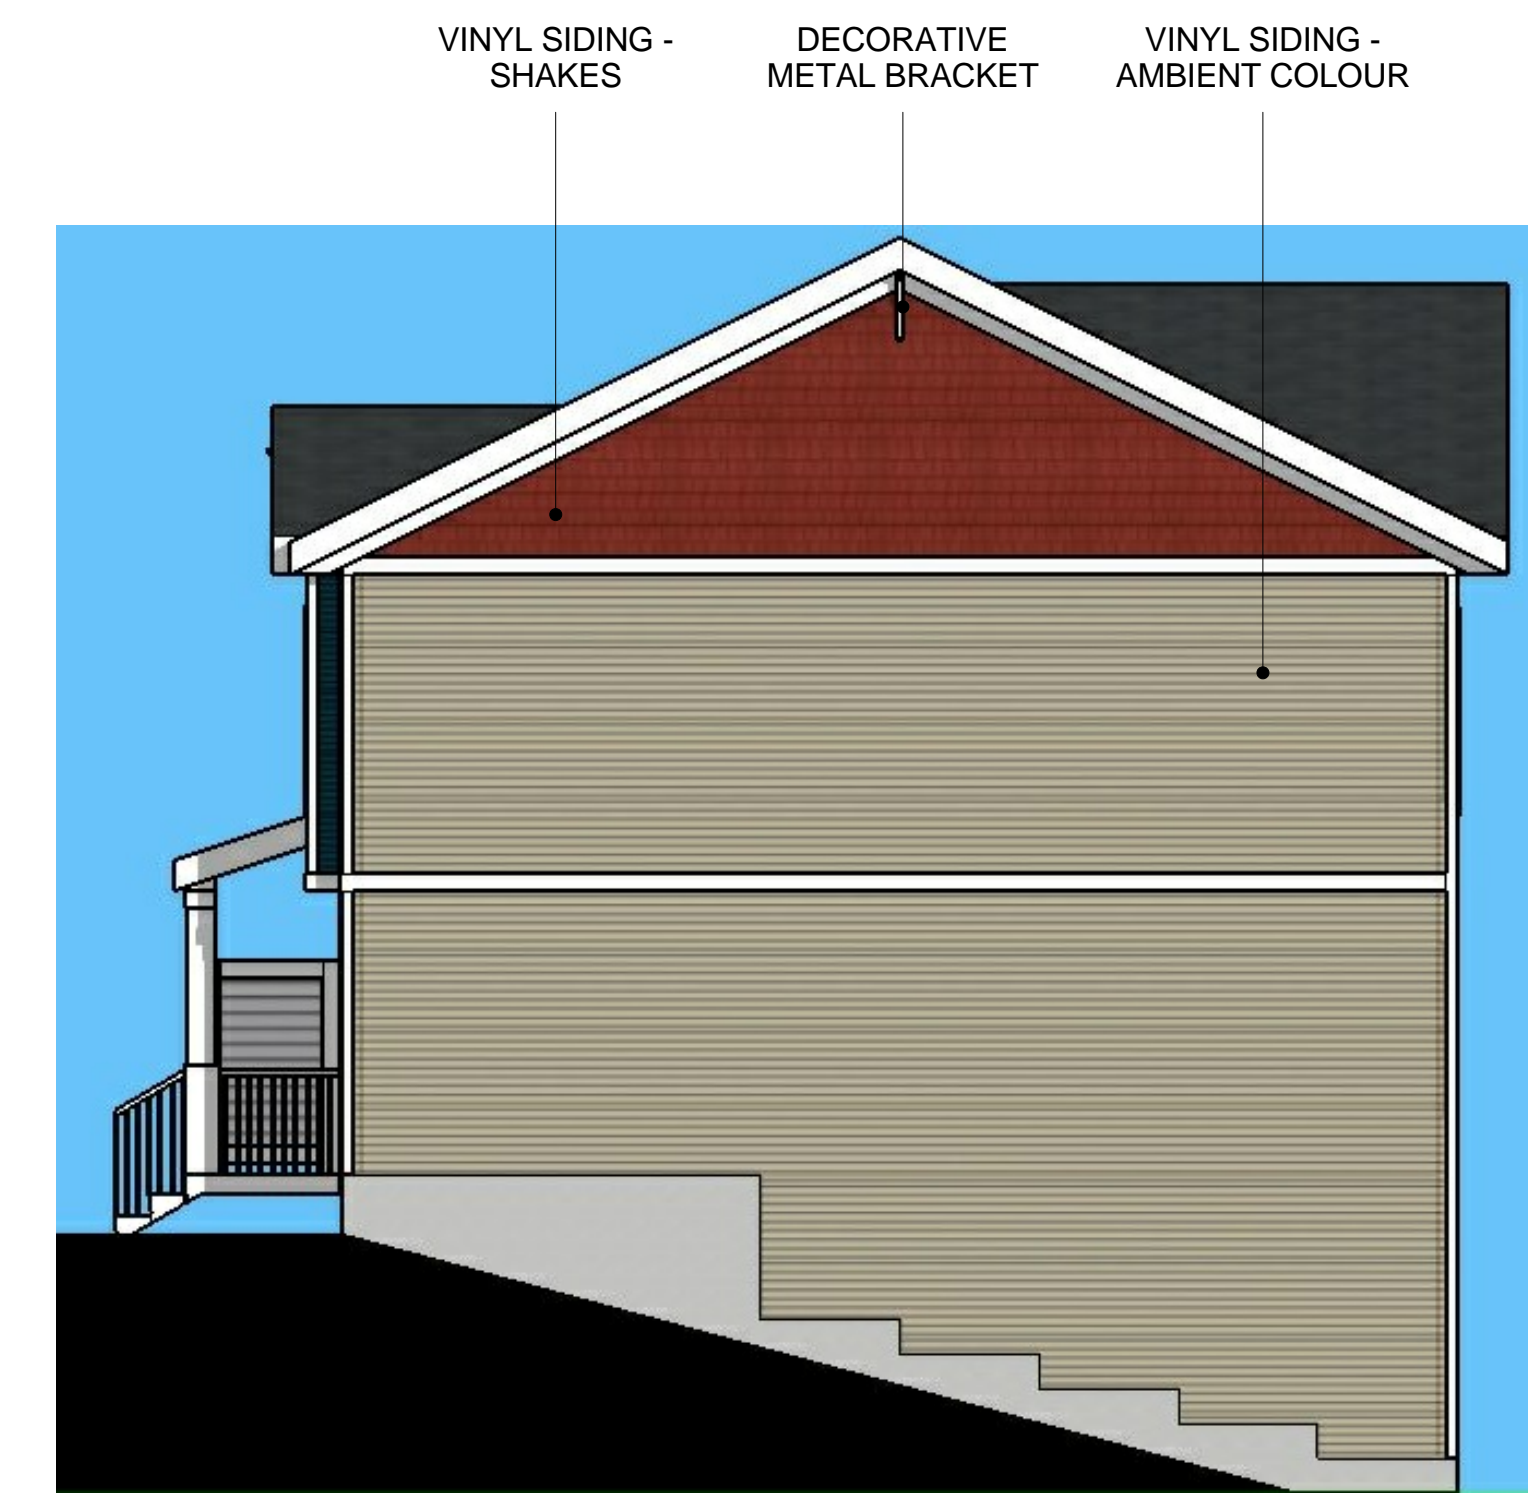

RIGHT SIDE ELEVATION - LOW VISIBILITY

BUILDING ELEVATION

KIRKNESS - FIRST PLACE PROGRAM

Kirkness, Edmonton, AB

Architectural Style:

Craftsman Style

Date:

June 23, 2015



A1.1



FRONT VIEW

BUILDING PERSPECTIVE

KIRKNESS - FIRST PLACE PROGRAM

Kirkness, Edmonton, AB

Architectural Style:

Craftsman Style

Date:

June 23, 2015



A1.2



LEFT SIDE VIEW



FRONT VIEW



REAR VIEW

BUILDING PERSPECTIVE

KIRKNESS - FIRST PLACE PROGRAM

Kirkness, Edmonton, AB

Architectural Style:


Craftsman Style

Date:

June 23, 2015



A1.3

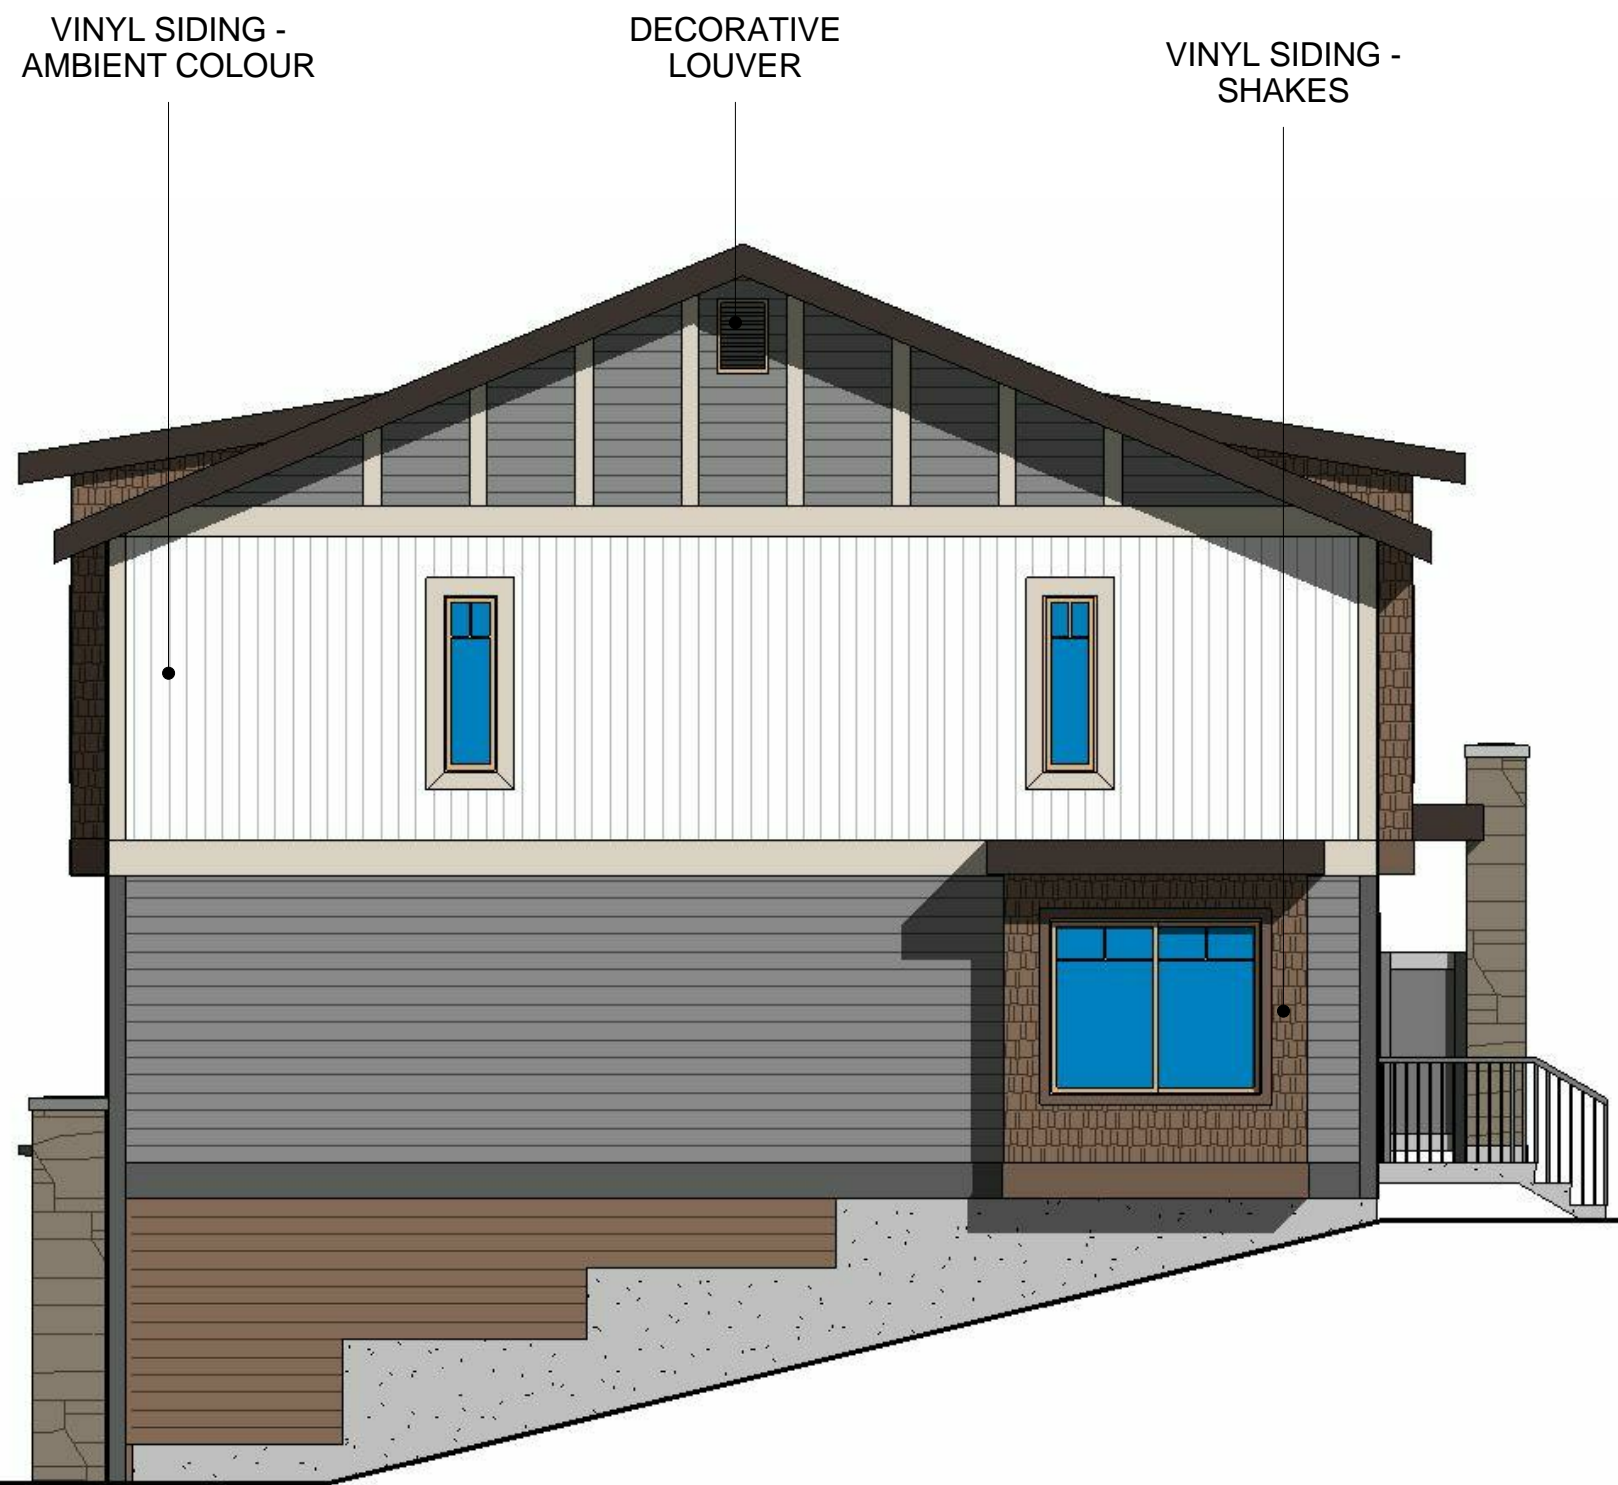


LEFT SIDE ELEVATION - HIGH VISIBILITY



FRONT ELEVATION



REAR ELEVATION

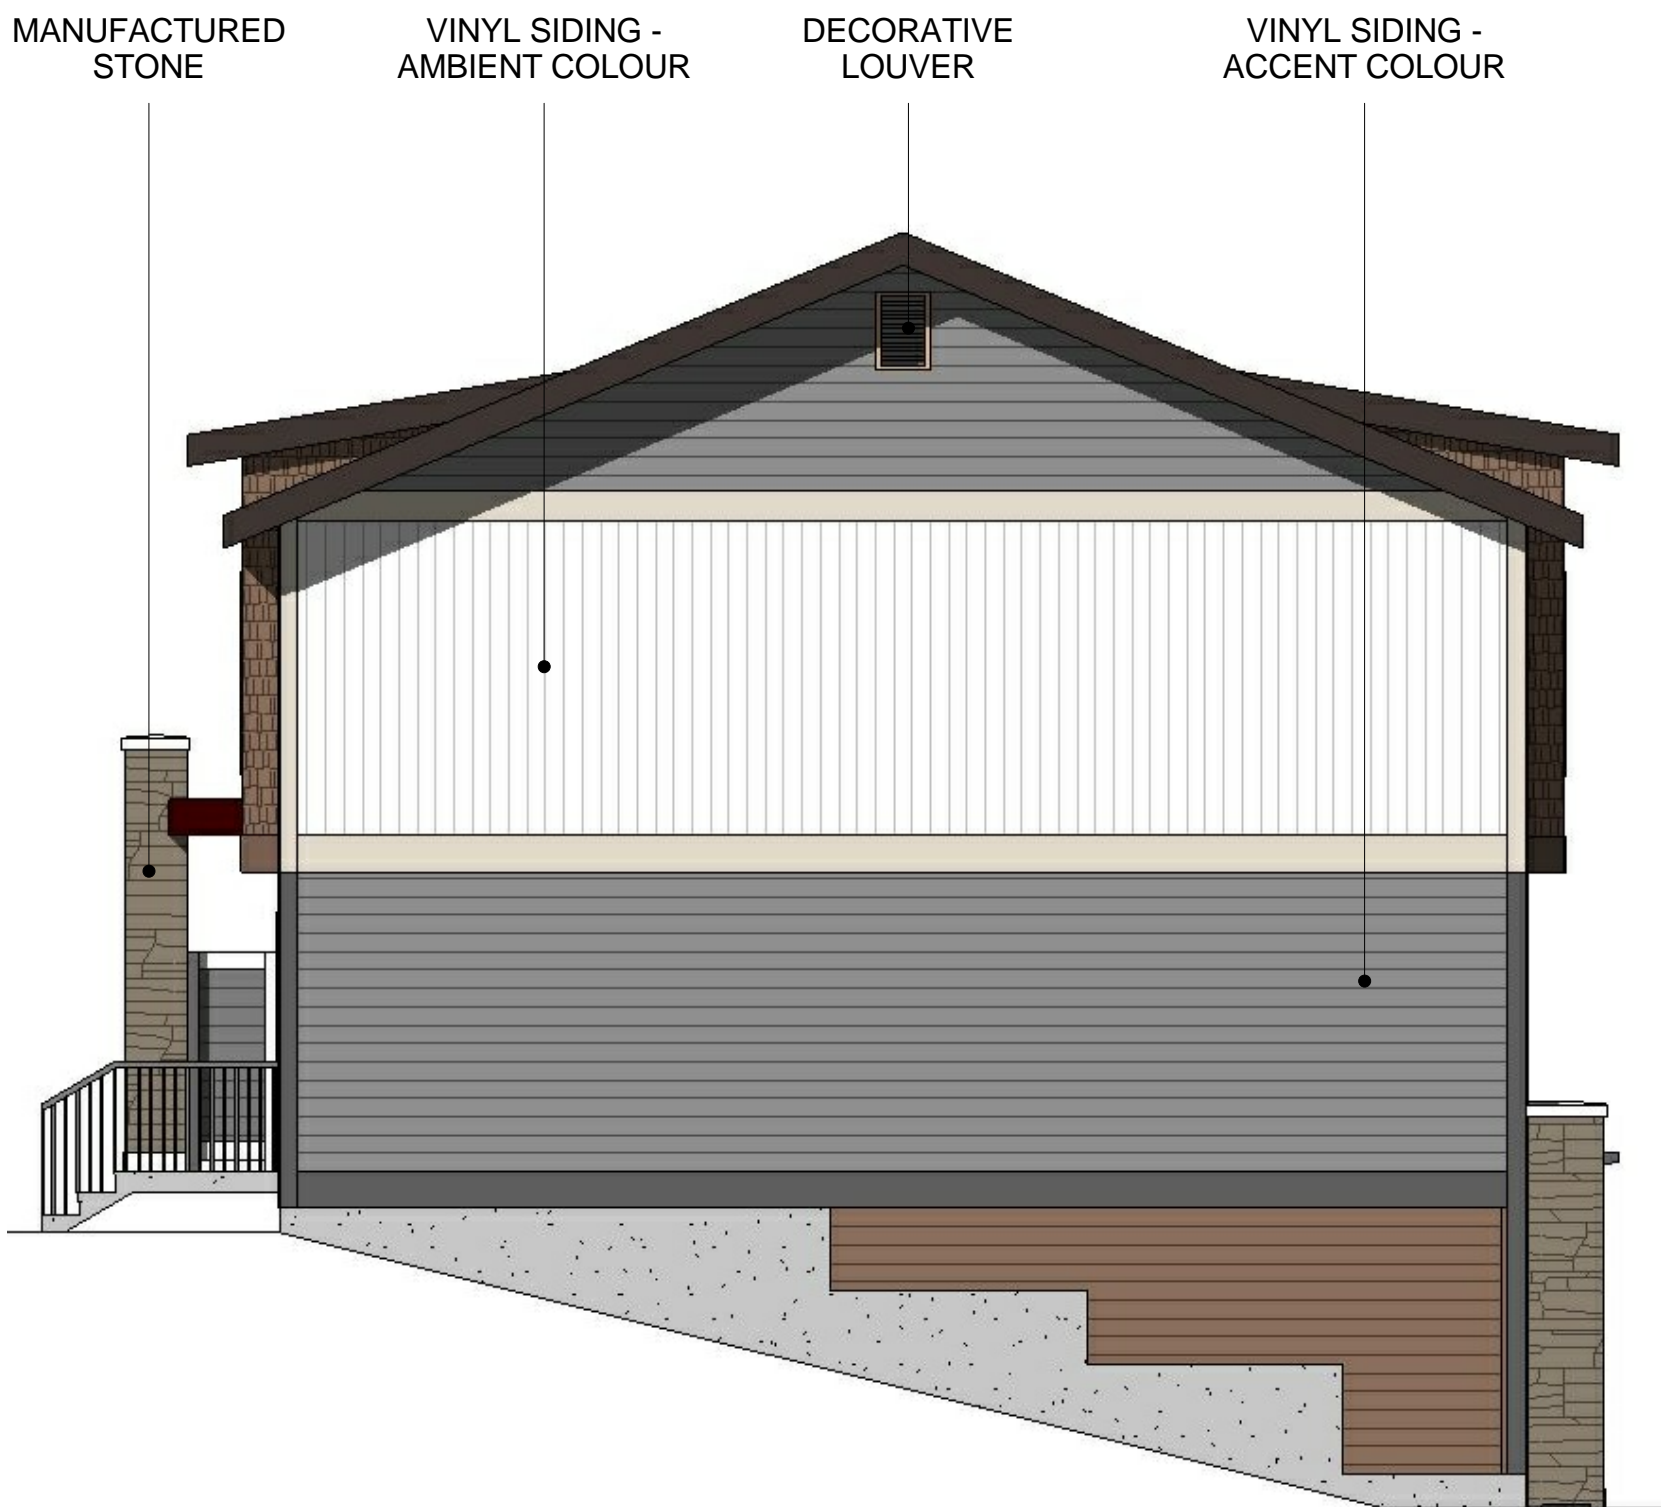

RIGHT SIDE ELEVATION - LOW VISIBILITY

VINYL SIDING - AMBIENT COLOUR DECORATIVE LOUVER VINYL SIDING - SHAKES PVC WINDOW MANUFACTURED STONE VINYL SIDING - SHAKES VINYL SIDING - ACCENT COLOUR VINYL SIDING - AMBIENT COLOUR ASPHALT SHINGLES PRECAST CONCRETE STEP

PVC WINDOW VINYL SIDING - AMBIENT COLOUR VINYL SIDING - SHAKES VINYL SIDING - ACCENT COLOUR ASPHALT SHINGLES MANUFACTURED STONE DECORATIVE VINYL TRELLIS MANUFACTURED STONE VINYL SIDING - AMBIENT COLOUR DECORATIVE LOUVER VINYL SIDING - ACCENT COLOUR

BUILDING PERSPECTIVE

KIRKNESS - FIRST PLACE PROGRAM

Kirkness, Edmonton, AB

Architectural Style:

Urban Prairie

Date:

June 23, 2015



A2.1



FRONT VIEW

BUILDING PERSPECTIVE

KIRKNESS - FIRST PLACE PROGRAM

Kirkness, Edmonton, AB

Architectural Style:

Urban Prairie

Date:

June 23, 2015



A2.2



LEFT SIDE VIEW



FRONT VIEW



REAR VIEW

BUILDING PERSPECTIVE

KIRKNESS - FIRST PLACE PROGRAM

Kirkness, Edmonton, AB

Architectural Style:

Urban Prairie

Date:

June 23, 2015




A2.3



LEFT SIDE ELEVATION - HIGH VISIBILITY



FRONT ELEVATION

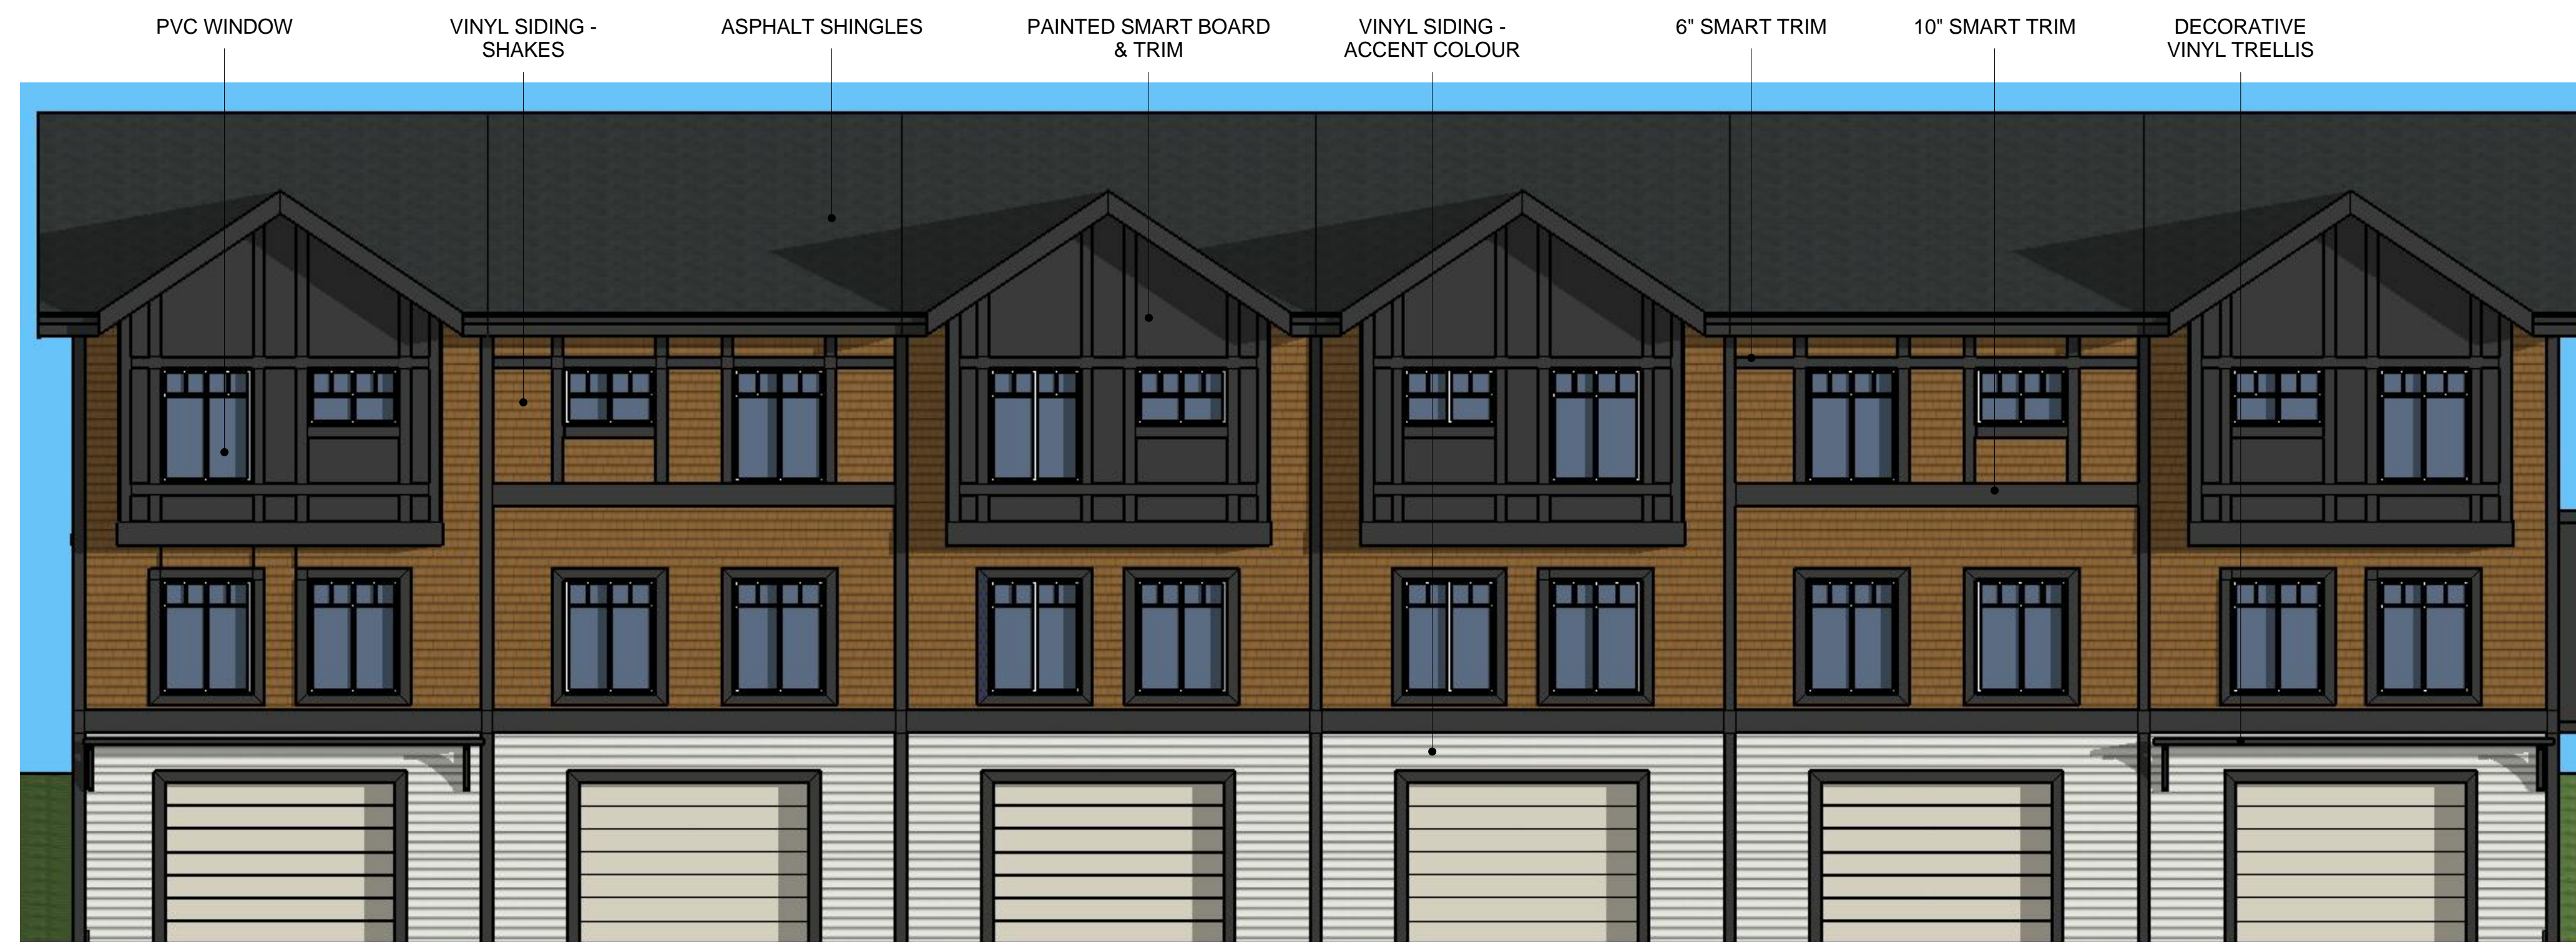

REAR ELEVATION



RIGHT SIDE ELEVATION - LOW VISIBILITY

BUILDING ELEVATION

KIRKNESS - FIRST PLACE PROGRAM

Kirkness, Edmonton, AB

Architectural Style: Mountain Lodge Contemporary

Date:

June 23, 2015



A3.1



FRONT VIEW

BUILDING PERSPECTIVE

KIRKNESS - FIRST PLACE PROGRAM

Kirkness, Edmonton, AB

Architectural Style: Mountain Lodge Contemporary

Date:

June 23, 2015



A3.2



LEFT SIDE VIEW



FRONT VIEW



REAR VIEW

BUILDING PERSPECTIVE

KIRKNESS - FIRST PLACE PROGRAM

Kirkness, Edmonton, AB

Architectural Style: Mountain Lodge Contemporary

Date: June 23, 2015












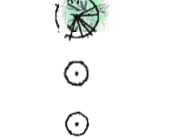


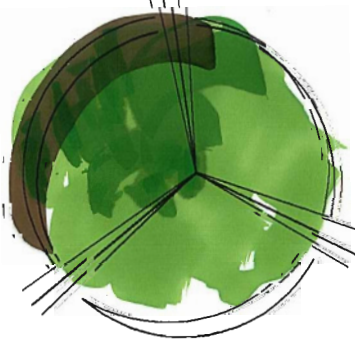



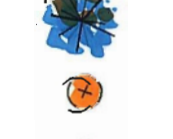

A3.3

151 AVENUE




LEGEND

- | | | | | | |
|---|-----------------------|---|------------------------|--|---------------------|
|  | BRANDON ELM |  | COLUMNAR ASPEN |  | COMMUNAL GARDEN BOX |
|  | SPRING SNOW CRABAPPLE |  | LOGEPOLE PINE |  | TABLES |
|  | JAPANESE LILAC TREE |  | COLUMNAR BLUE SPRUCE |  | BOULDERS |
| | |  | GLOW GIRL SPIREA |  | BERM 12" +/- |
| | |  | SUMMER WINE NINEBARK |  | SOD |
| | |  | TOR BIRCH LEAF SPIREA | | |
| | |  | CALGARY CARPET JUNIPER | | |
| | |  | CONCORD BARBERRY | | |
| | |  | DWARF KELSEY DOGWOOD | | |
| | |  | JOAN SENIOR DAYLILY | | |



KIRKNESS FIRST PLACE LANDSCAPE CONCEPT

SCALE 1:250 METRIC
JUNE 23, 2015

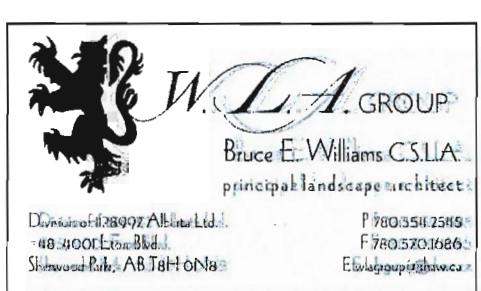




BLUE COLUMNAR SPRUCE




BRANDON ELM



CALGARY CARPET

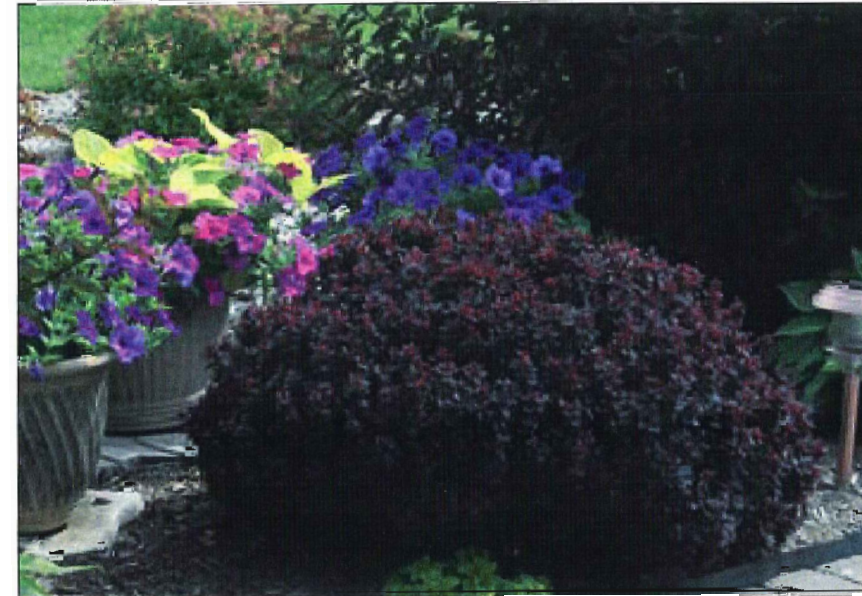

CONCORD BARBERRY

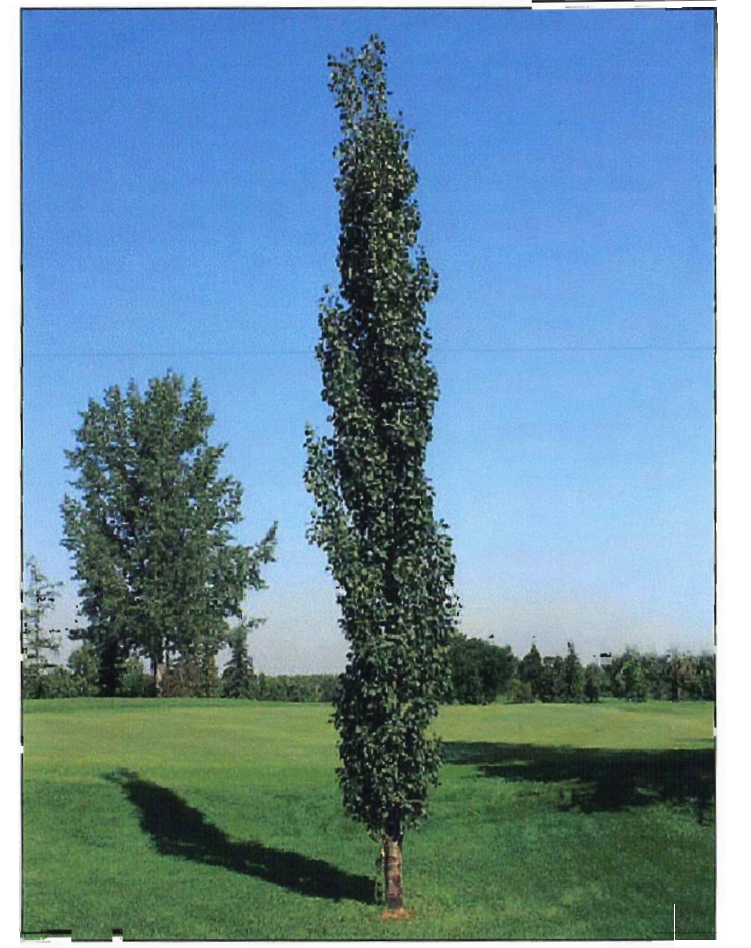

COLUMNAR ASPEN



GLOW GIRL SPIREA




IVORY SILK LILAC





SPRING SNOW CRABAPPLE




JOAN SENIOR DAYLILY

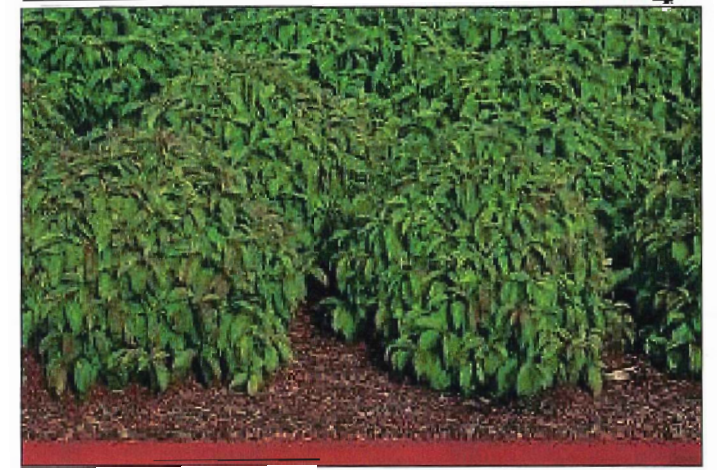

DWARF KELSEY DOGWOOD

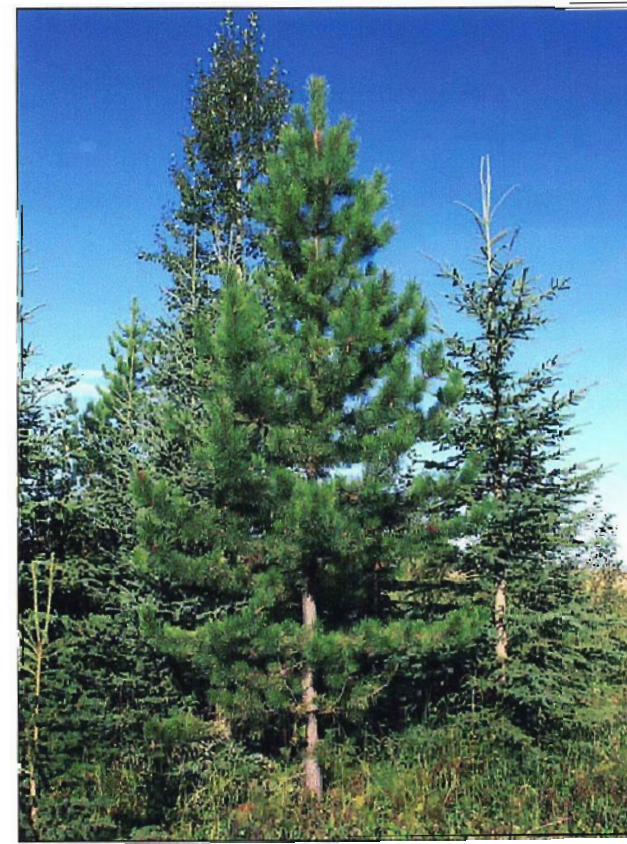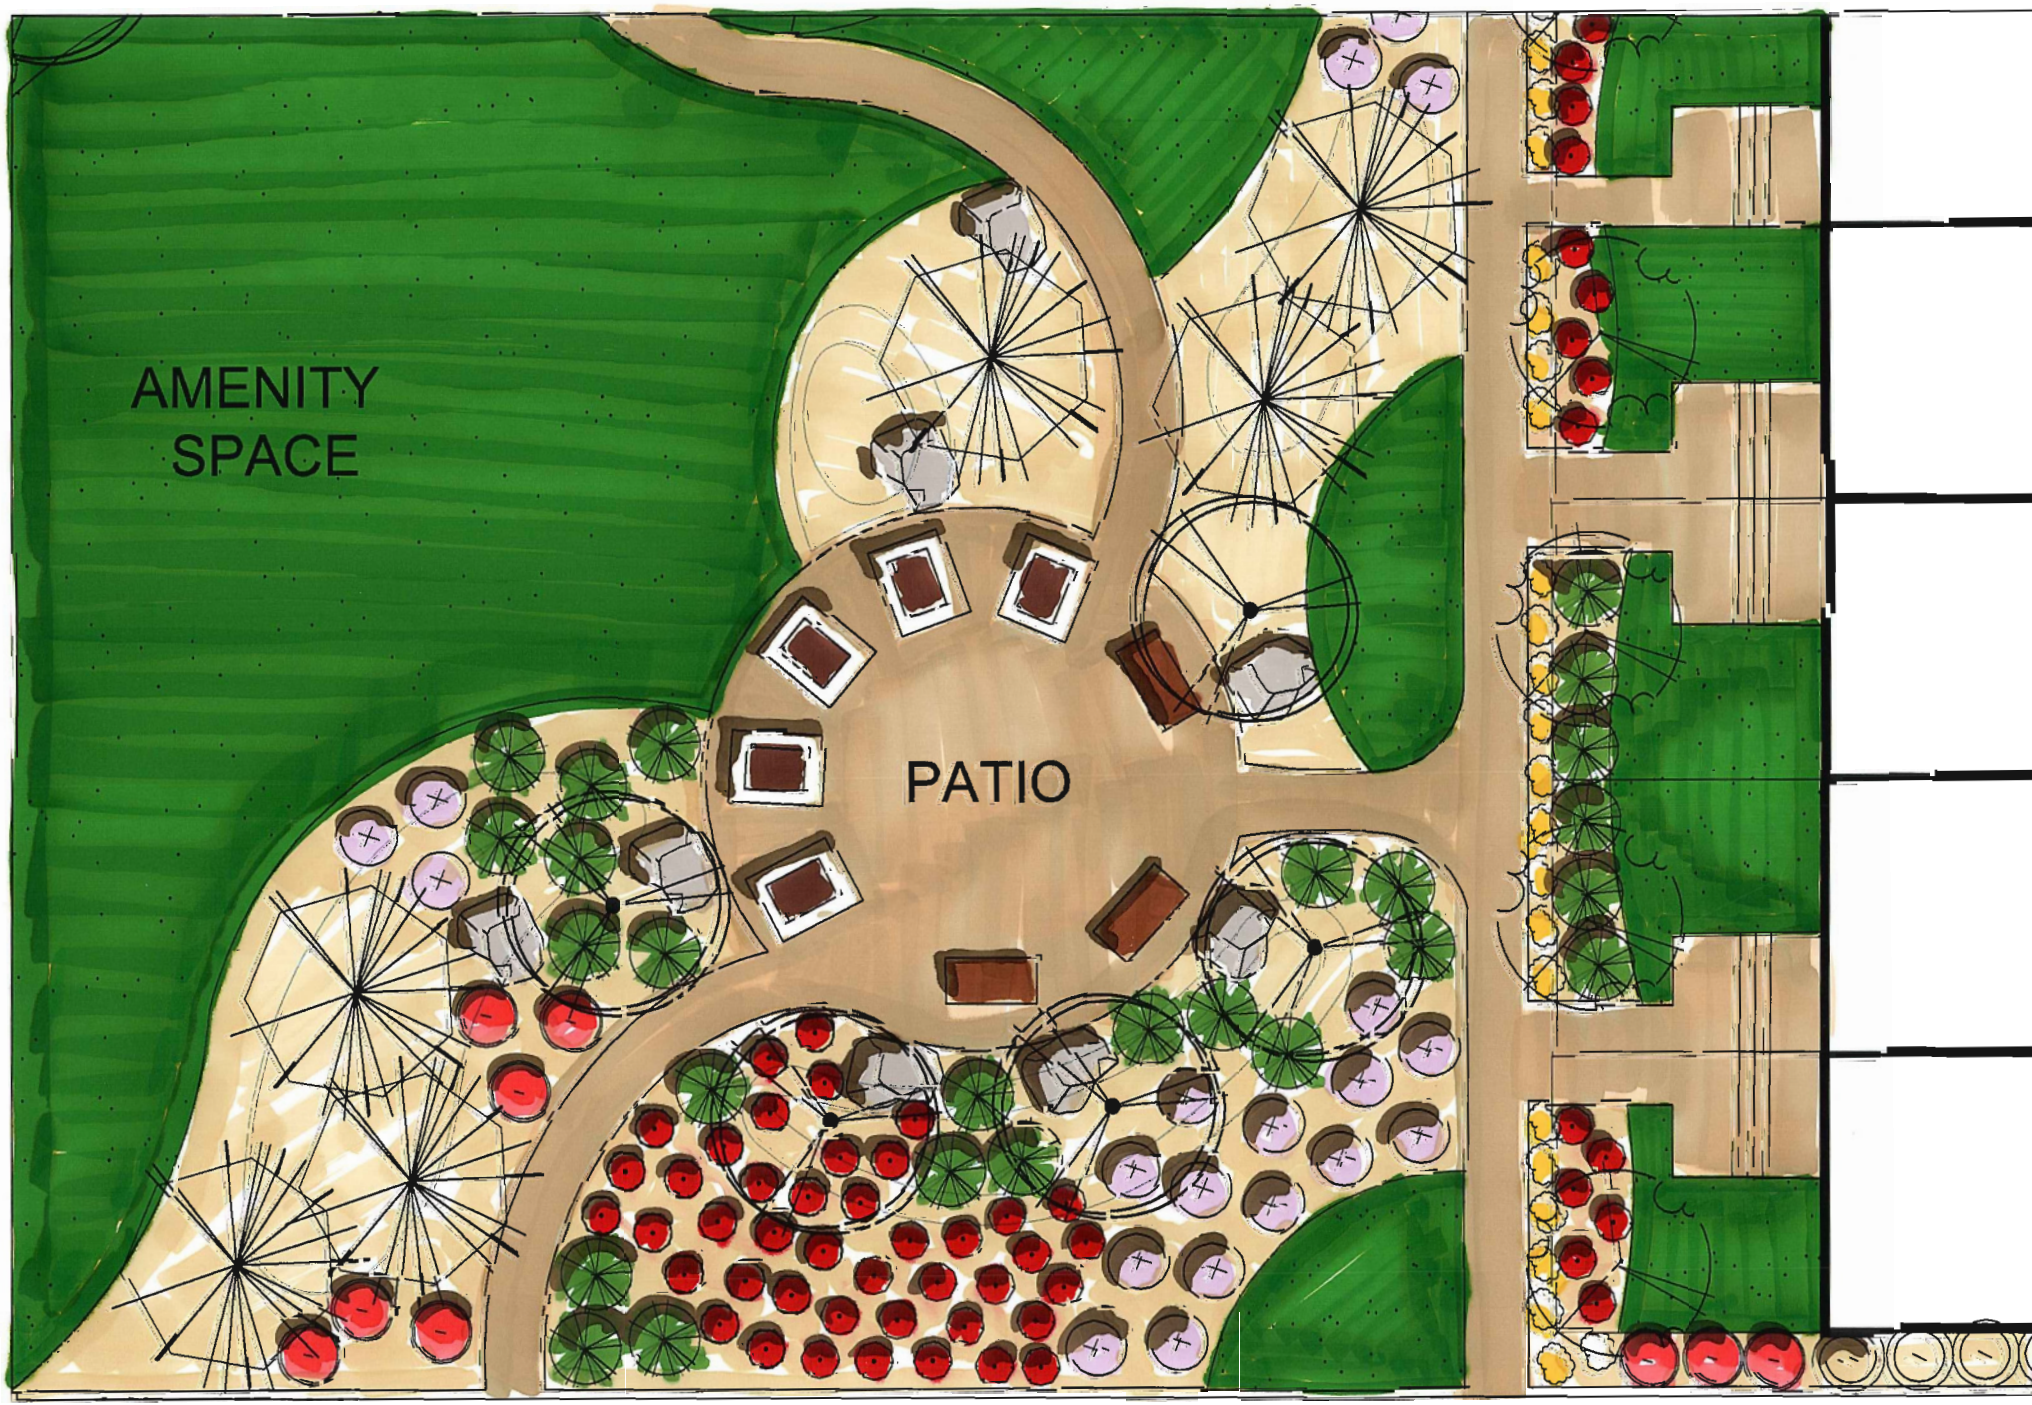

LOGEPOLE PINE

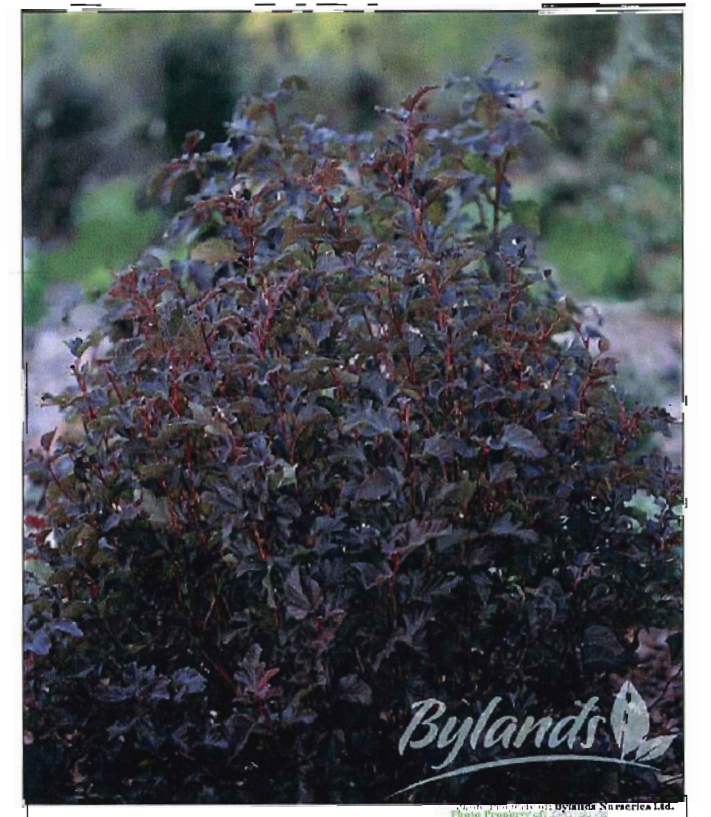


SUMMER WINE NINEBARK



SMALL PICNIC TABLES



COMMUNAL GARDENS

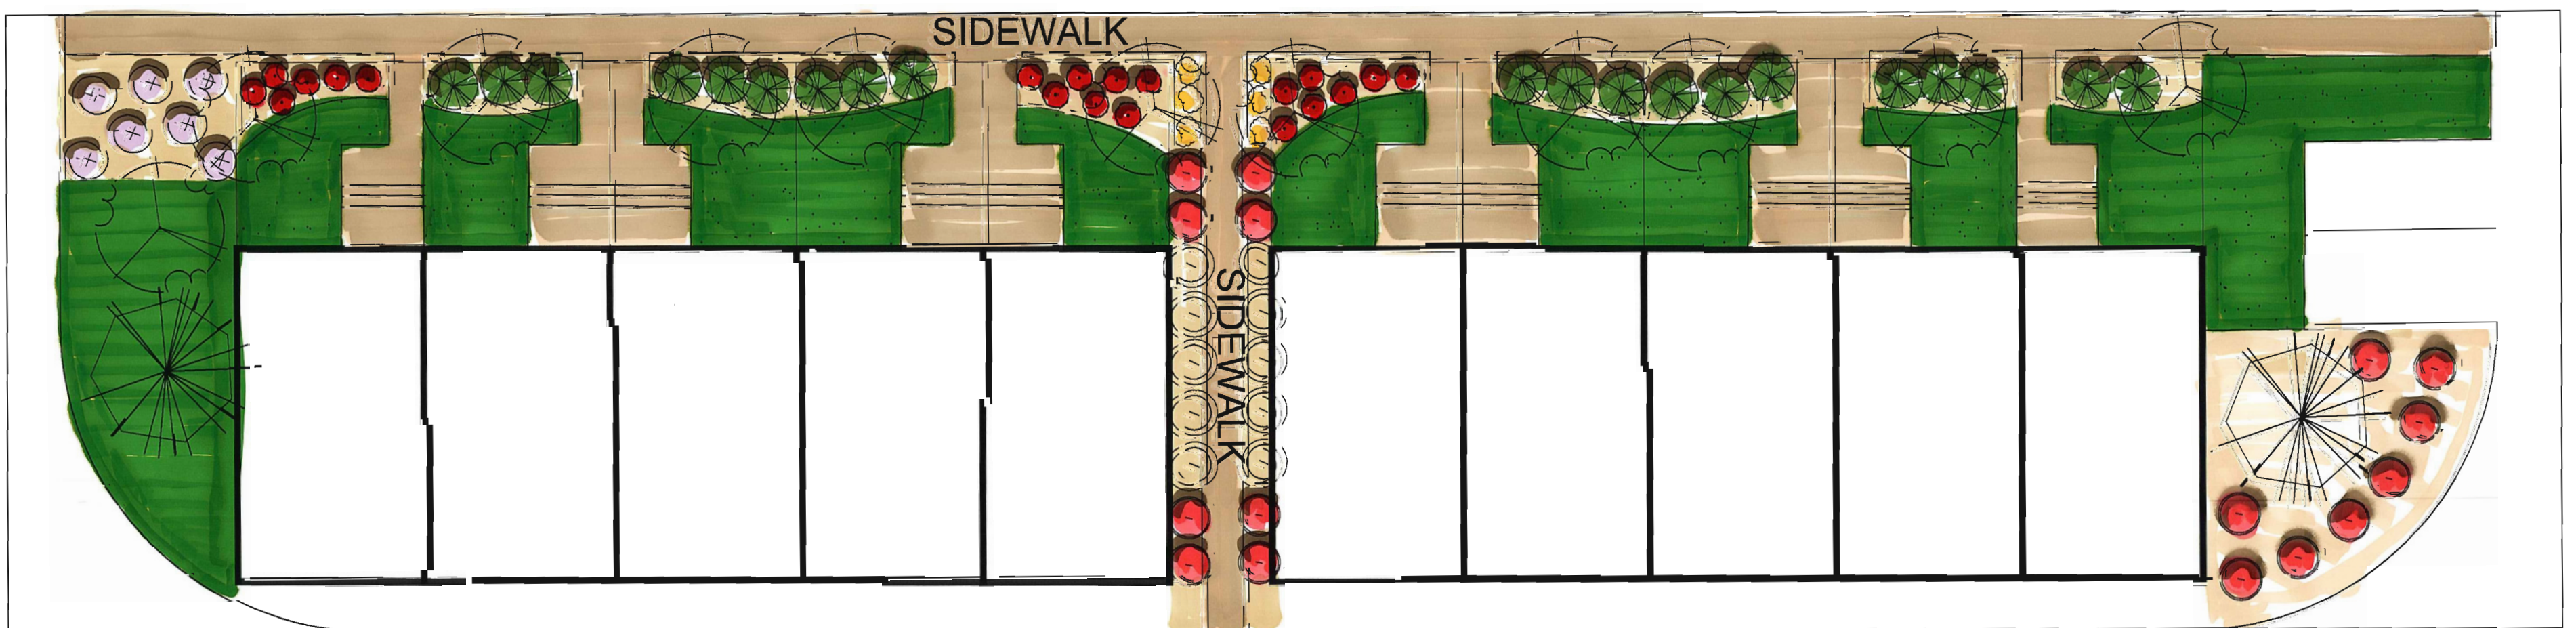

KIRKNESS FIRST PLACE LANDSCAPE CONCEPT

JUNE 23, 2015

