
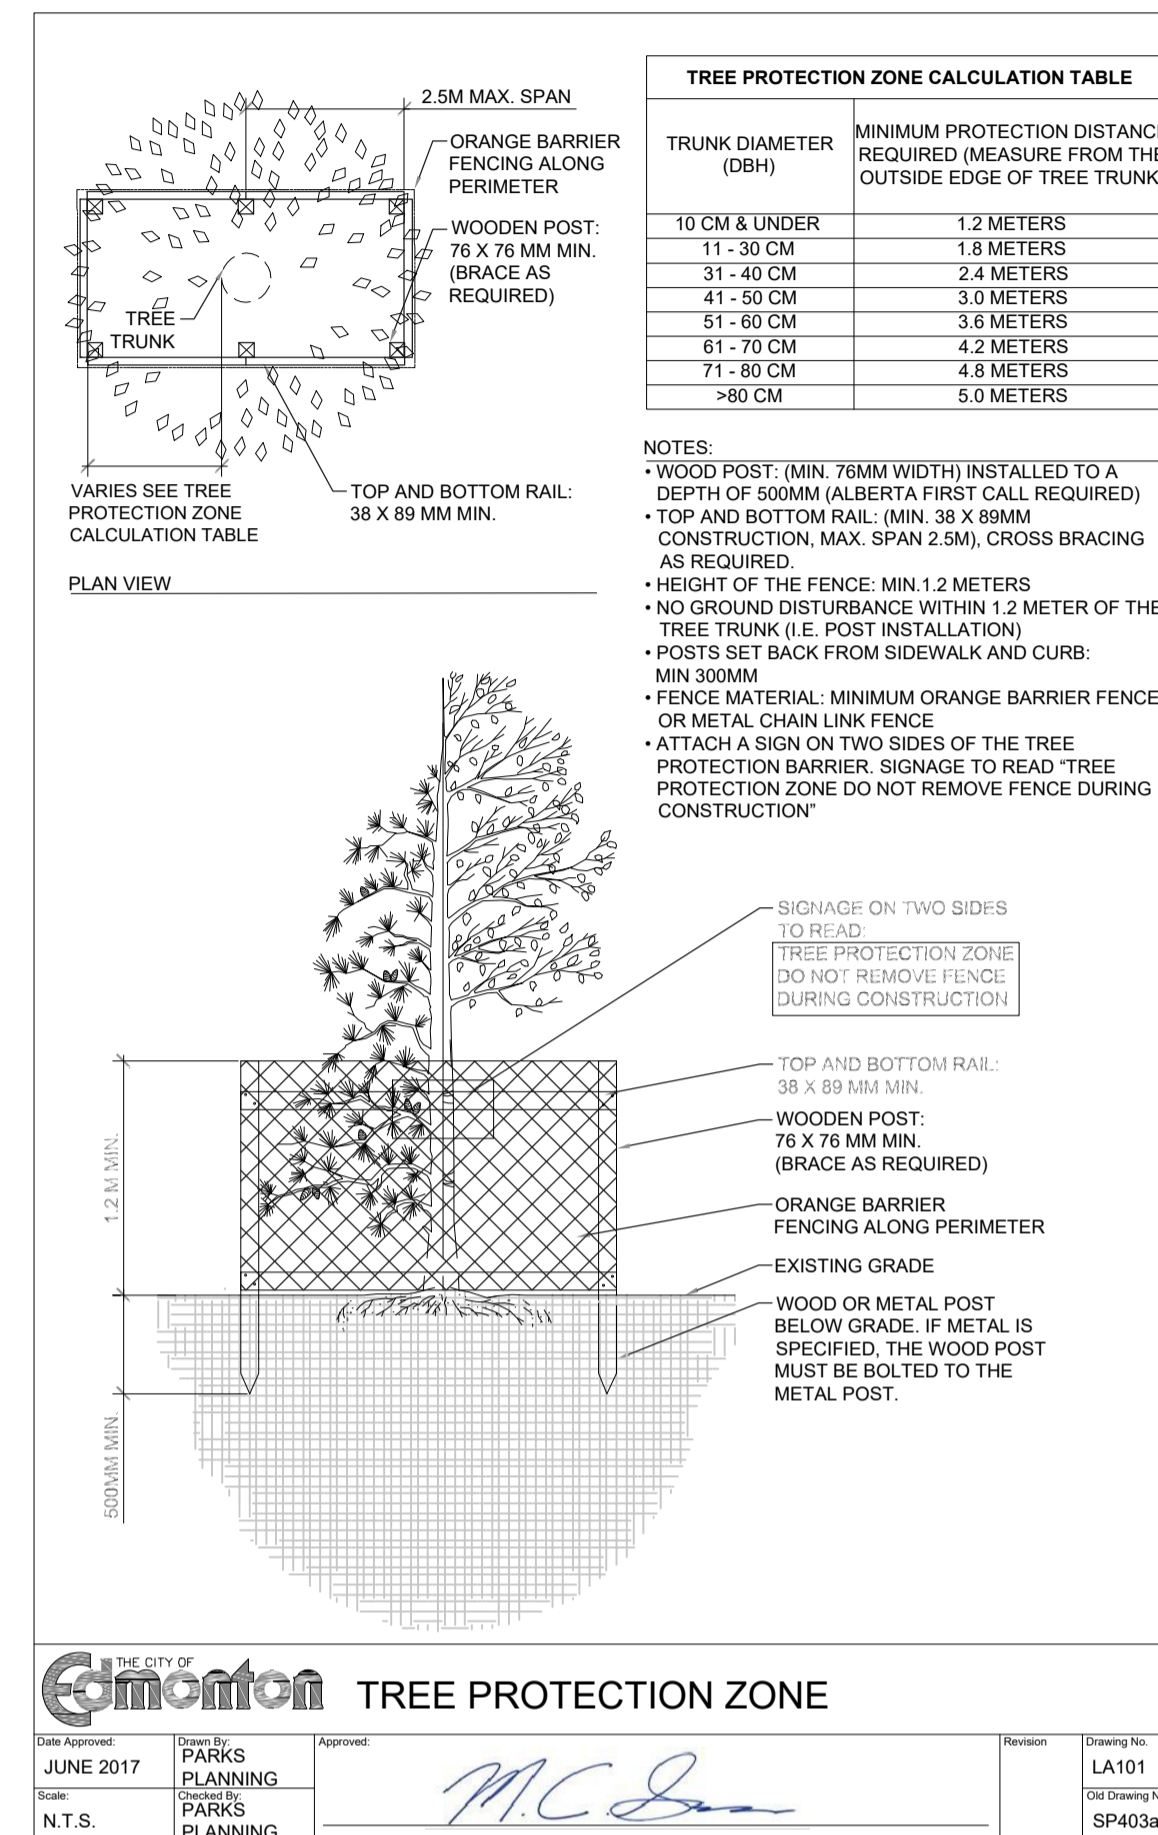


A TREE REMOVALS AND PROTECTION PLAN
SCALE: 1:300

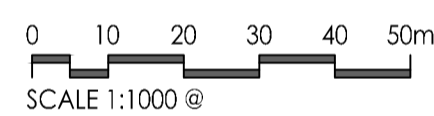

1 TREE PROTECTION FENCE
SCALE: N.T.S.

LEGEND
 TREE PROTECTION FENCE AS PER CITY OF EDMONTON (DETAIL 1, THIS SHEET) OR METAL CONSTRUCTION FENCE

NO.	REVISIONS	BY	DATE	APPD
7				
6				
5	ISSUED FOR TENDER	SAE	2022-02-07	BT
4	ISSUED FOR FINAL REVIEW	LK	2021-12-17	BT
3	ISSUED FOR 99% REVIEW	LK	2021-11-04	DM
2	ISSUED FOR 90% REVIEW	LK	2021-09-29	DM
1	ISSUED FOR 60% REVIEW	LK	2021-08-09	DM

PROGRAM NO.			
CONTRACT NO.			
NO.	ISSUE	BY	DATE
2	AS BUILT / TO GIS		
1	TENDER AWARD		

CONSTRUCTION RETURN	
CONTRACTOR	_____
SURVEYOR	_____
DATE	_____
FILE NUMBER	_____
CONSTRUCTION ENGINEER	_____
DATE	_____
GENERAL SUPERVISOR	_____
DATE	_____

BPTec ENGINEERING

Stantec

PRELIMINARY NOT FOR CONSTRUCTION

APPROVED FOR CONSTRUCTION

DATE _____

DEPARTMENT / BRANCH _____

APPROVAL _____

DATE _____

TRANSPORTATION PLANNING AND DESIGN SUPERVISOR

DEPARTMENT / BRANCH _____

APPROVAL _____

DATE _____

TRANSPORTATION INFRASTRUCTURE DELIVERY

DATE _____

SURVEY

JOB NO. 521-036

SCALE AS NOTED

HOR _____

VER _____

DRAWN SE 2021-11-04

DESIGNED LK 2021-11-04

CHECKED LK 2021-11-04

Edmonton INTEGRATED INFRASTRUCTURE SERVICES
INFRASTRUCTURE DELIVERY BRANCH

JASPER AVENUE OVER LATTA RAVINE BRIDGE REHABILITATION

TREE REMOVAL AND PROTECTION PLAN

JASP 221 H02