


General Notes

1. General roof truss layout notes here

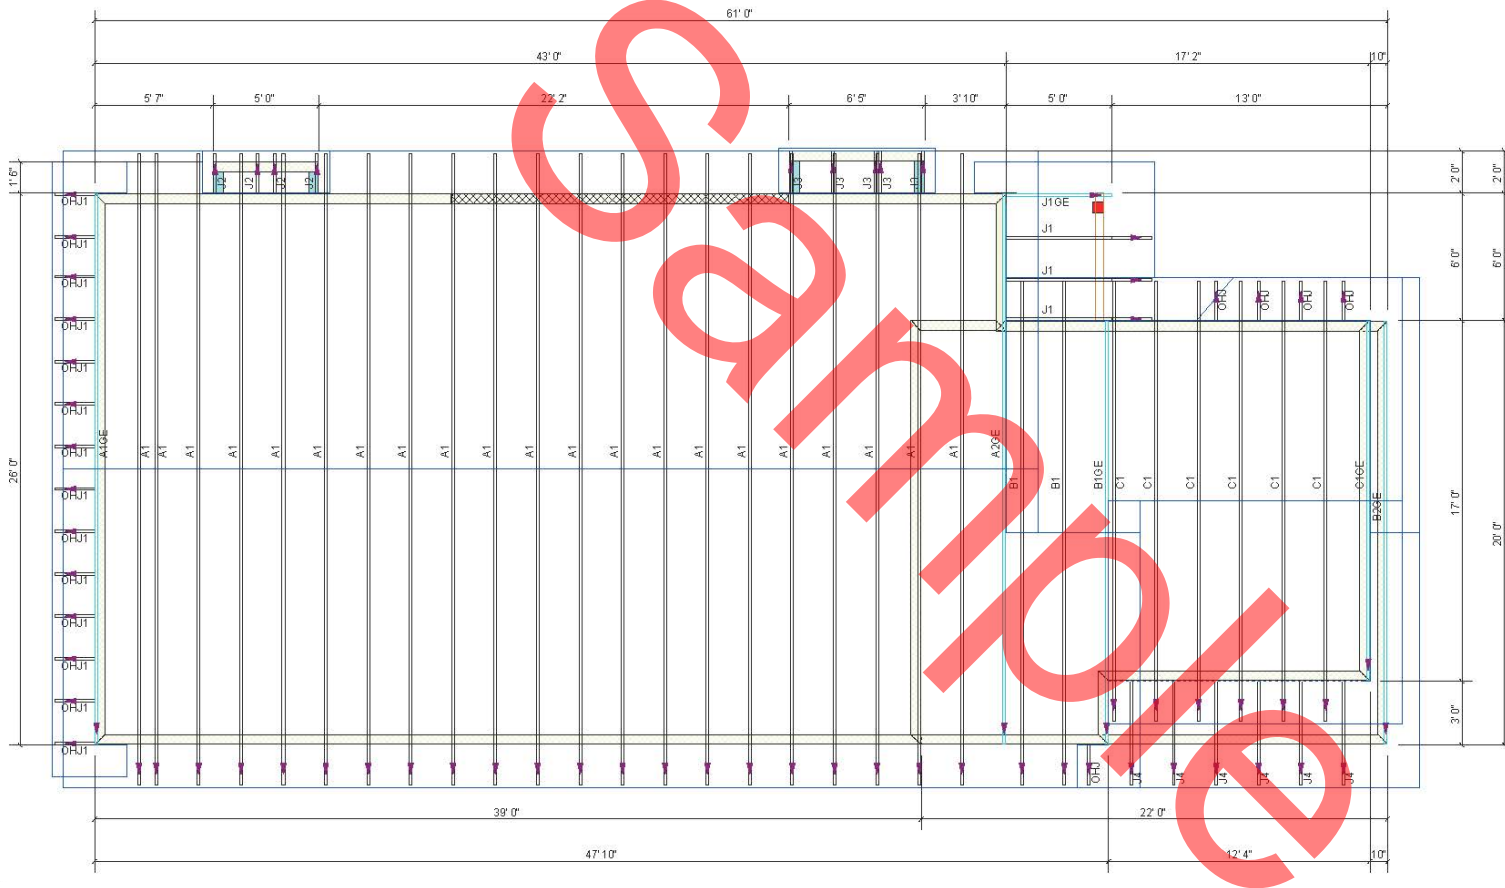

Company Information	Drawing Title	Project Address
		Date