



SCALE 1:15,000

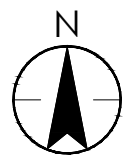

LEGEND

- NASP BOUNDARY
- - - - FUTURE LRT (CONCEPTUAL ALIGNMENT ONLY)
- ★ FUTURE LRT STATION

VA\1161\active\1161107355\drawing\model_files\planning\insp\map_ch14_01.nov2019.dwg

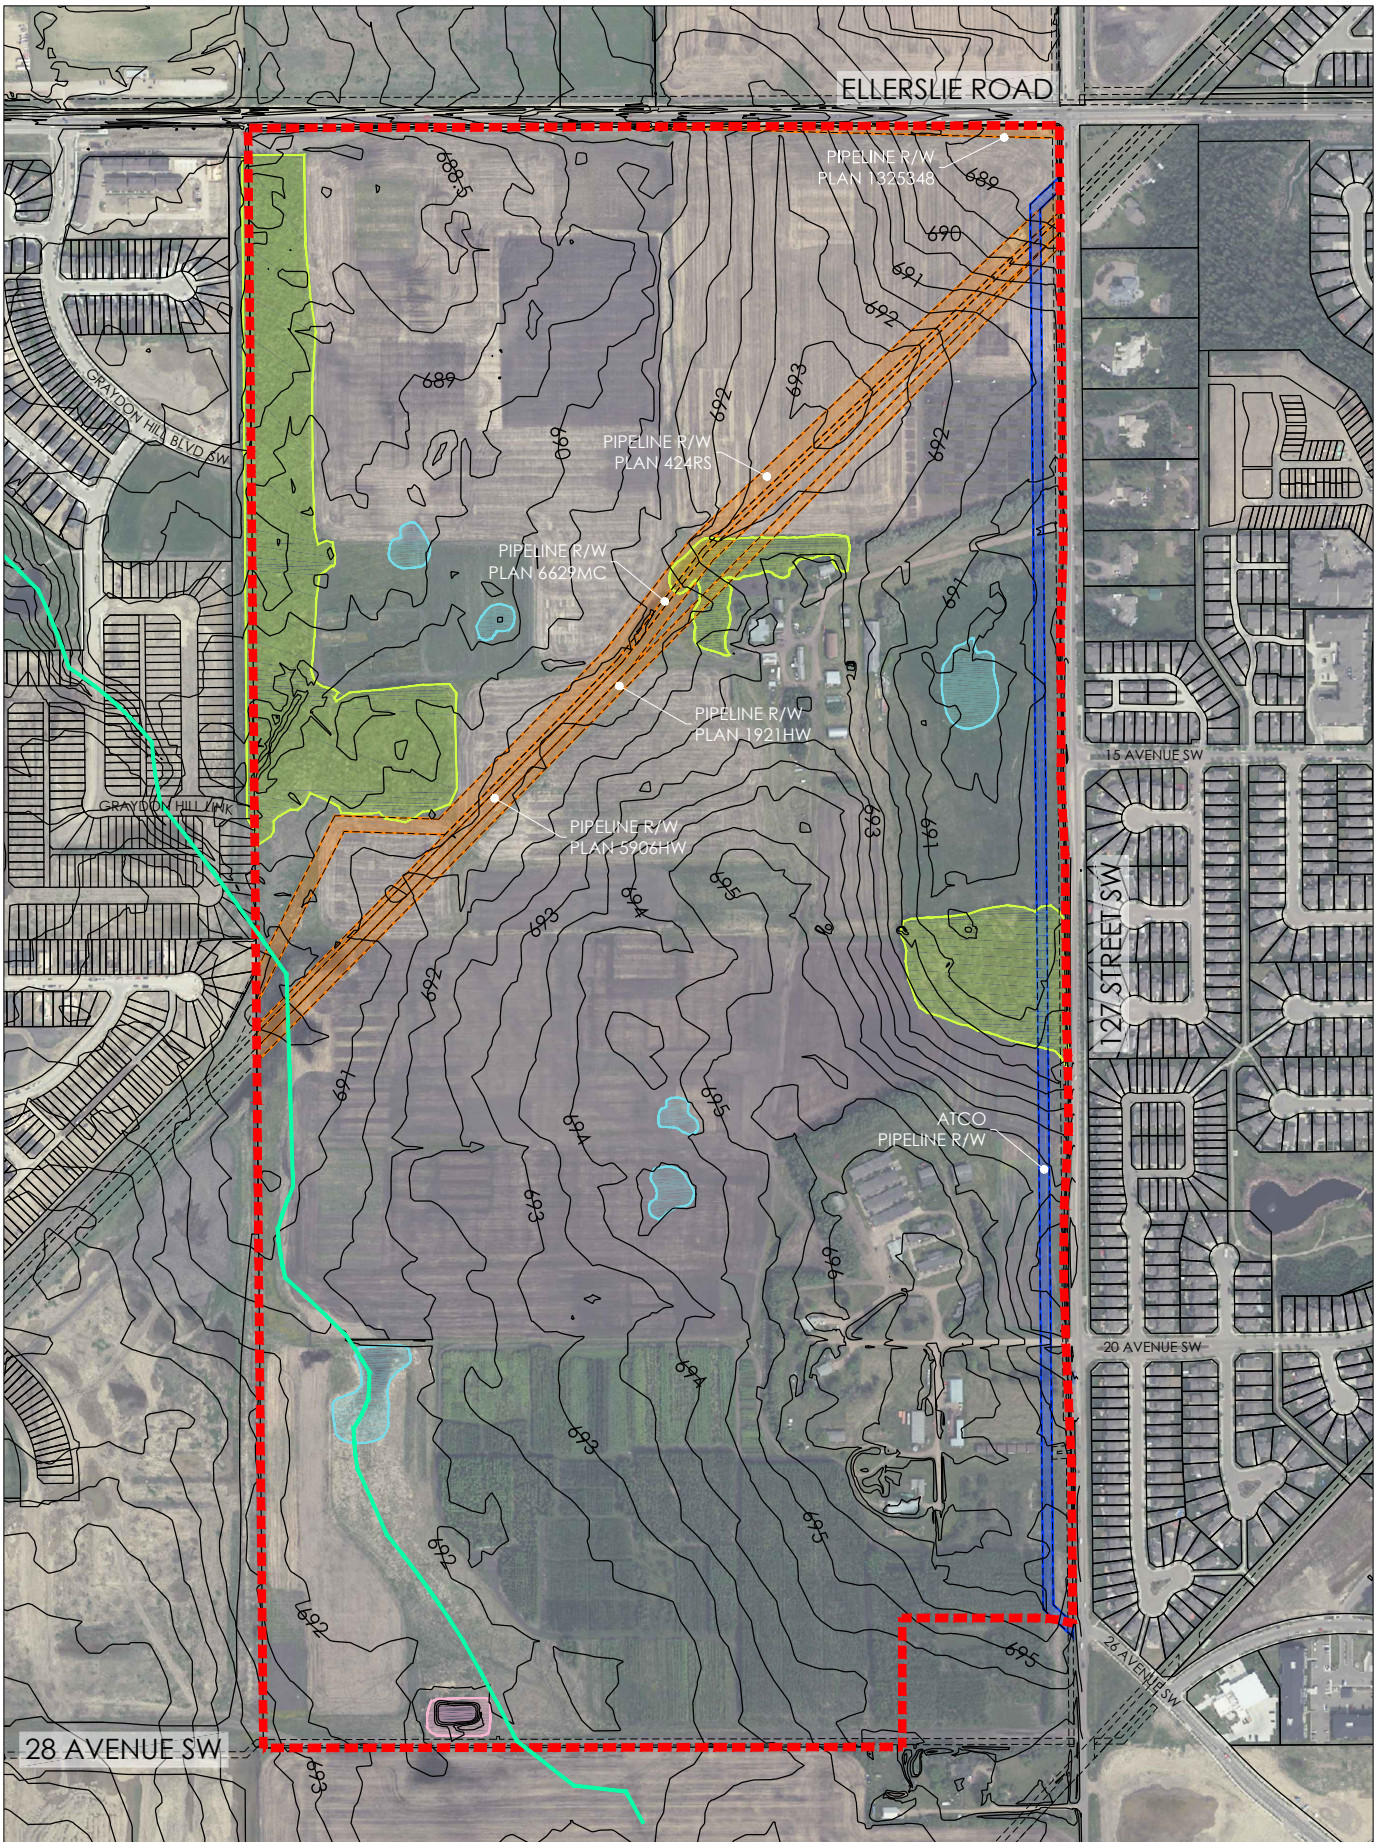

SCALE 1:7500




LEGEND

- \\ \\ CONTOURS
- EXISTING TREE STAND
- EXISTING WETLAND
- EXISTING DUGOUT
- EXISTING PIPELINE
- FUTURE PIPELINE
- HISTORICAL STREAM
- NASP BOUNDARY

Site Features

Ecological and Open Space Network

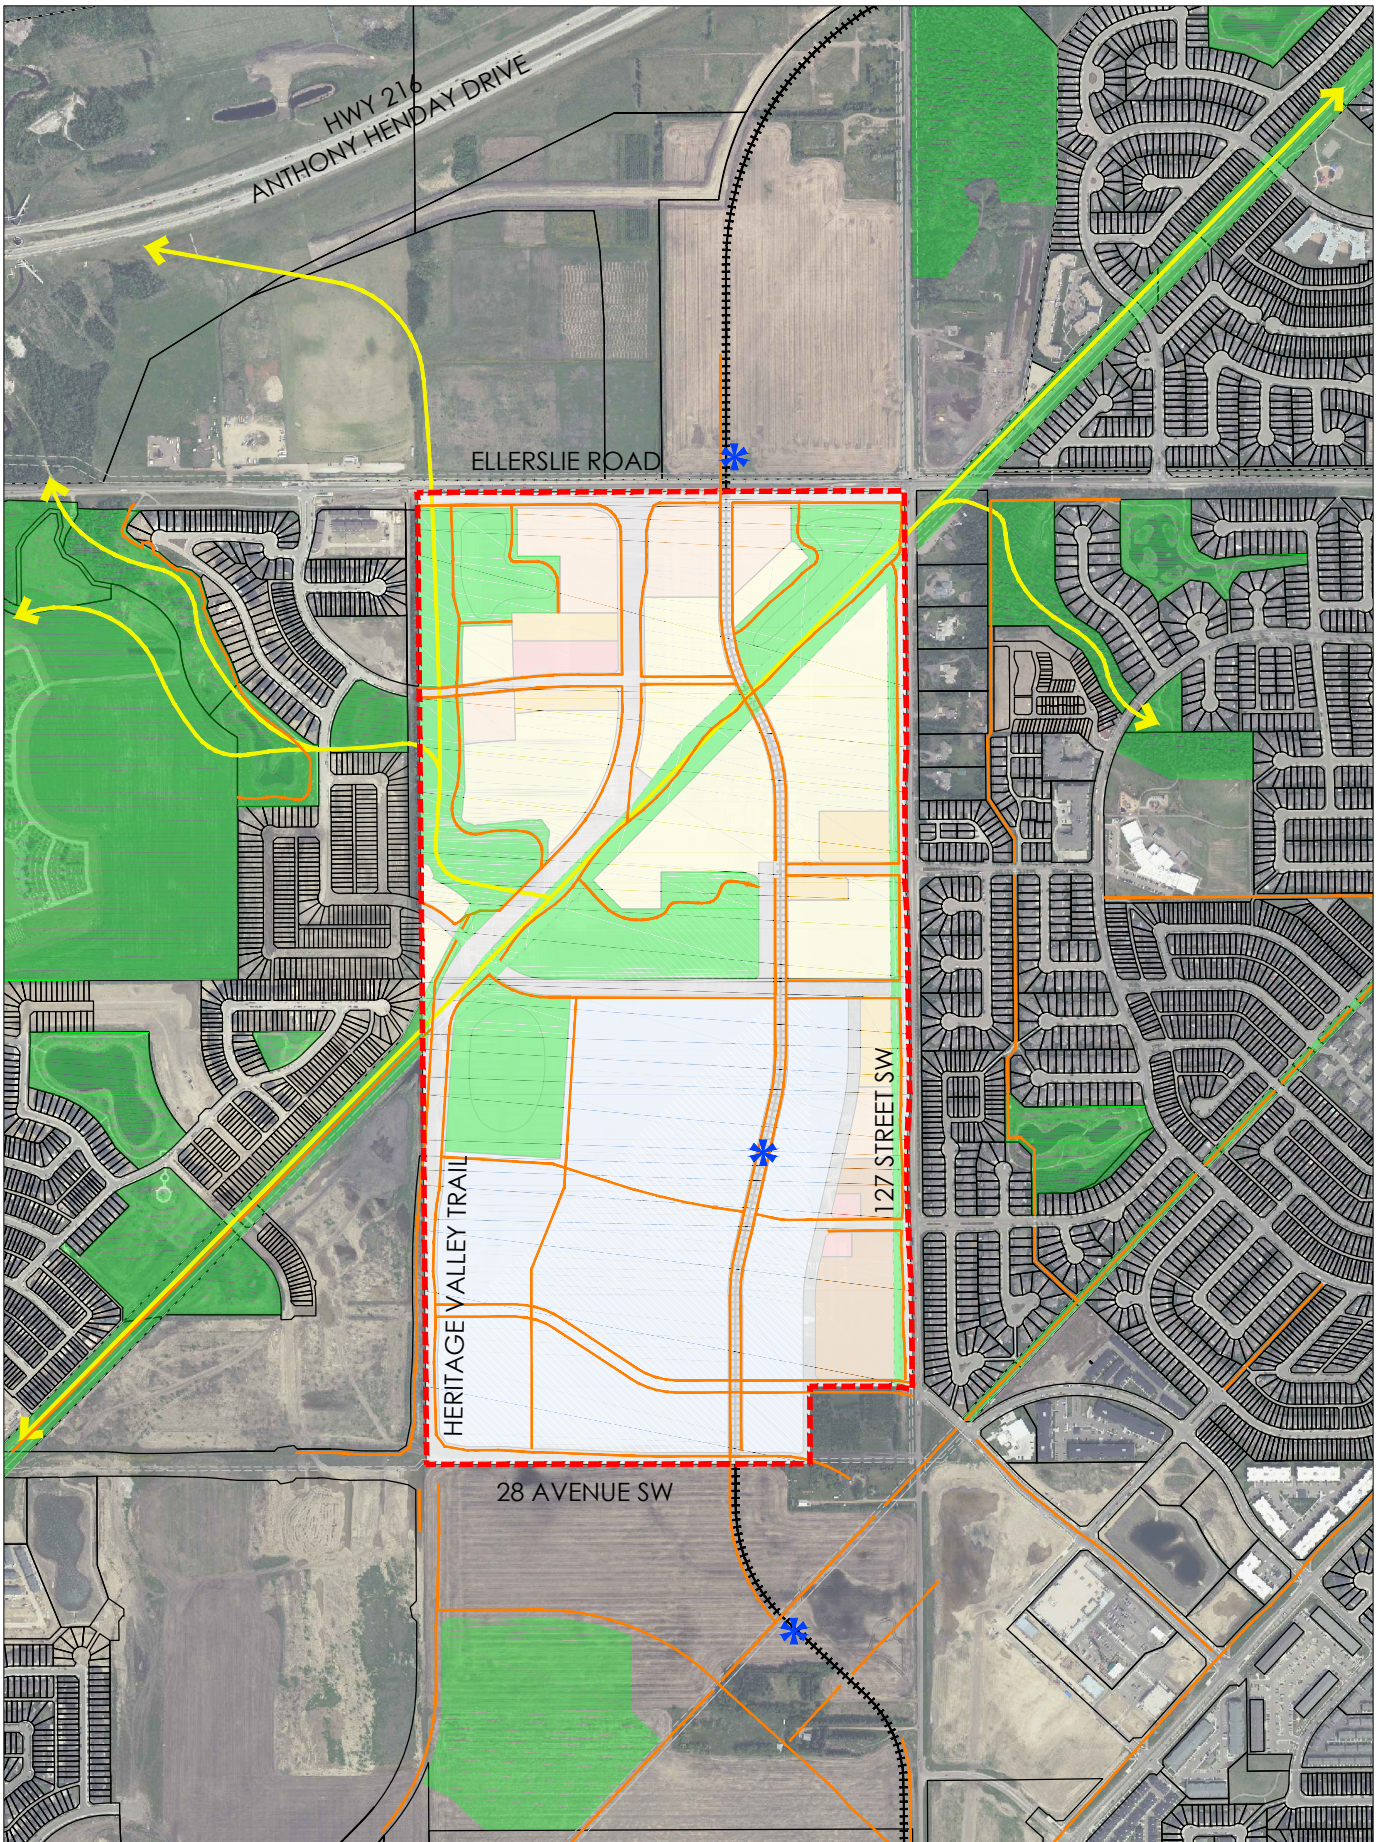


VA\1161\active\1161107355\drawing_model_files\planning\isp\isp_ch14_01.nov2019.dwg

SCALE 1:12,500




LEGEND

- OPEN SPACE
- SHARED USE PATH
- WILDLIFE CORRIDOR
- FUTURE LRT
- FUTURE LRT STATION
- NASP BOUNDARY

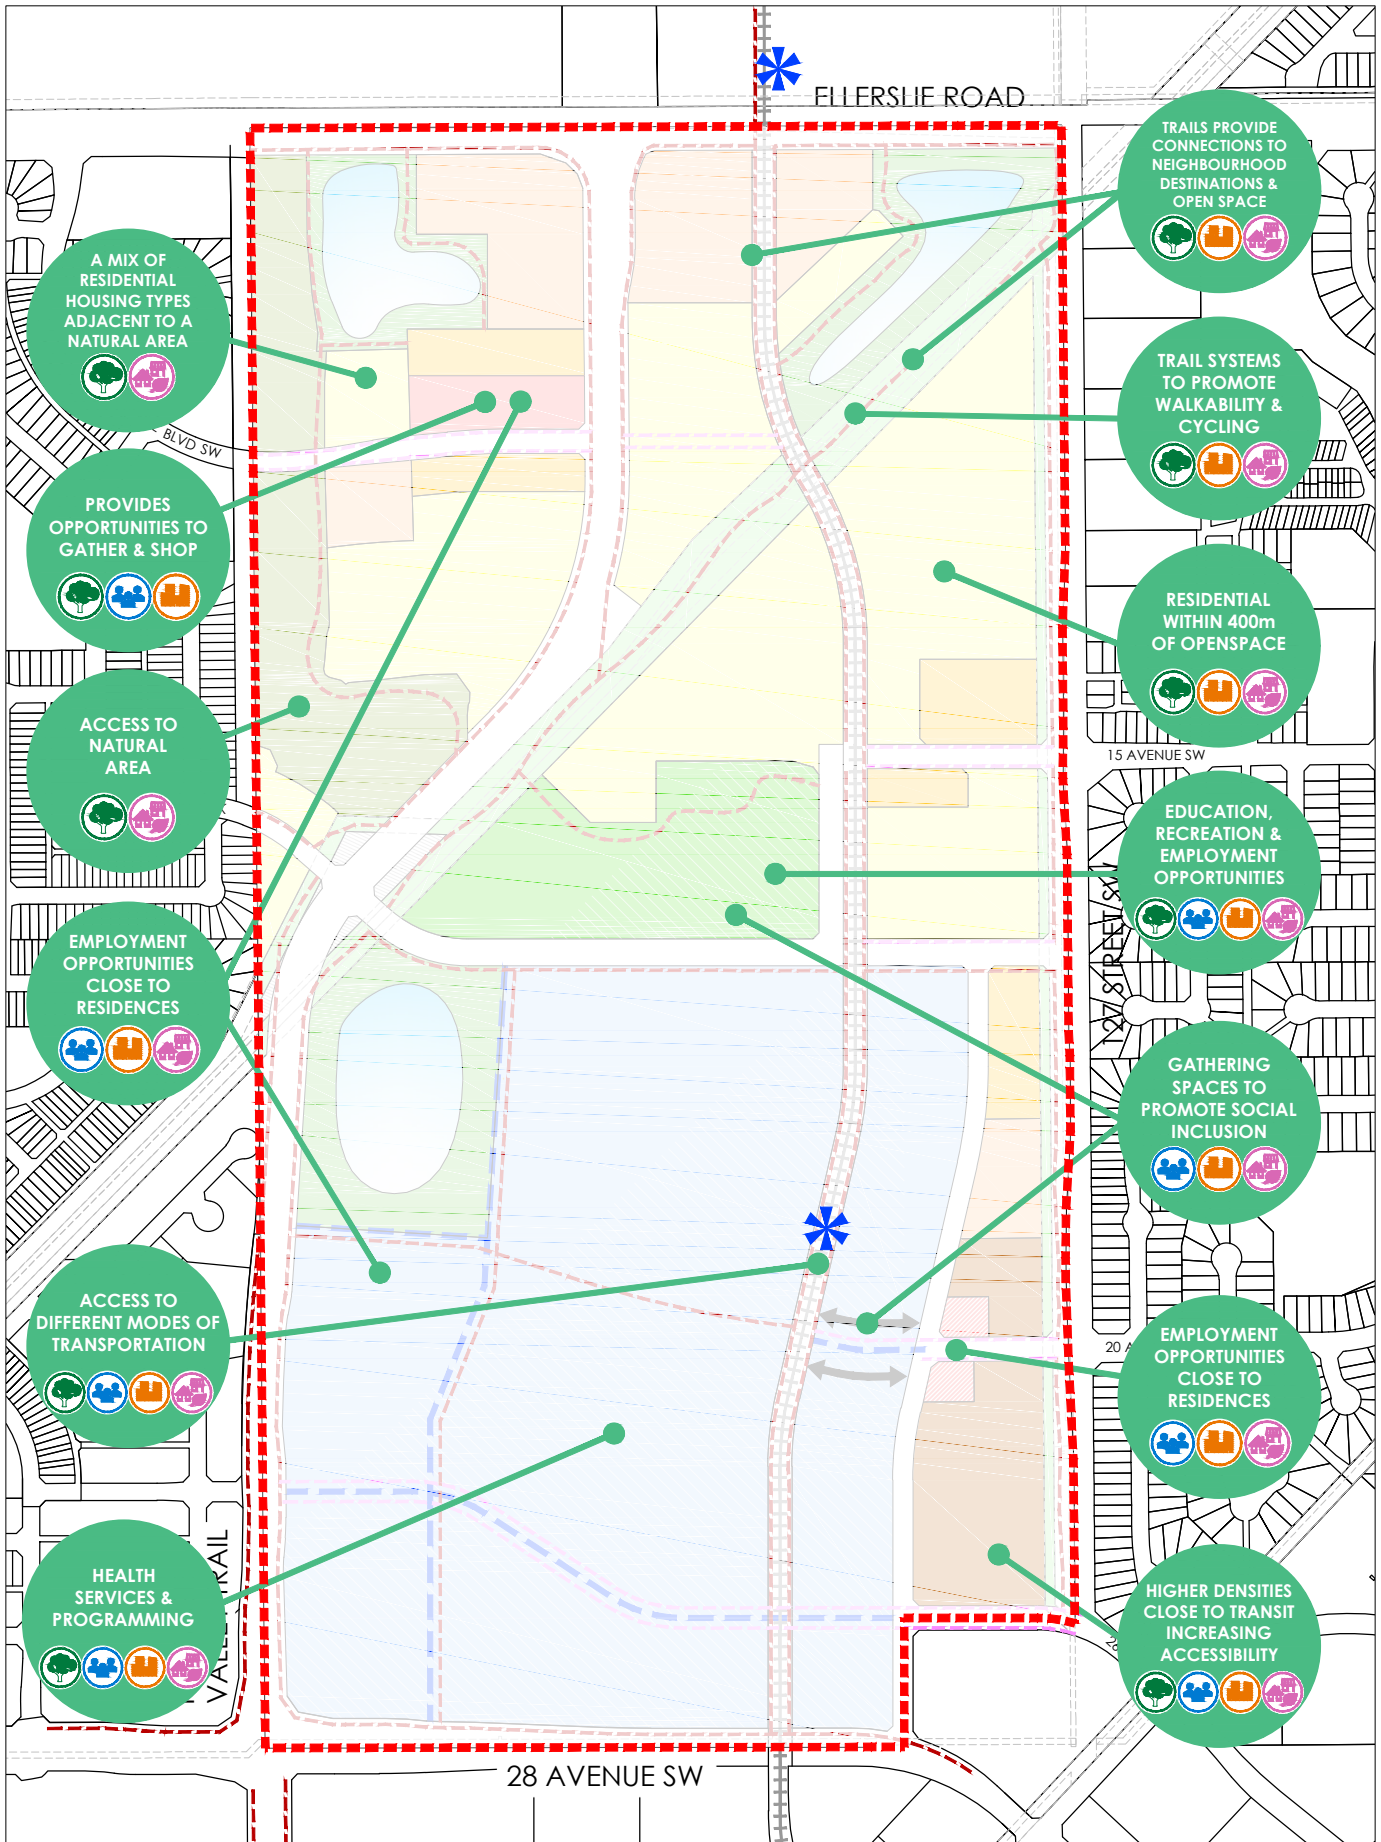

Healthy Community

VA11611072355.drawing\model\files\planning\vspa\vspa_riv_h_18rev\2019.dwg

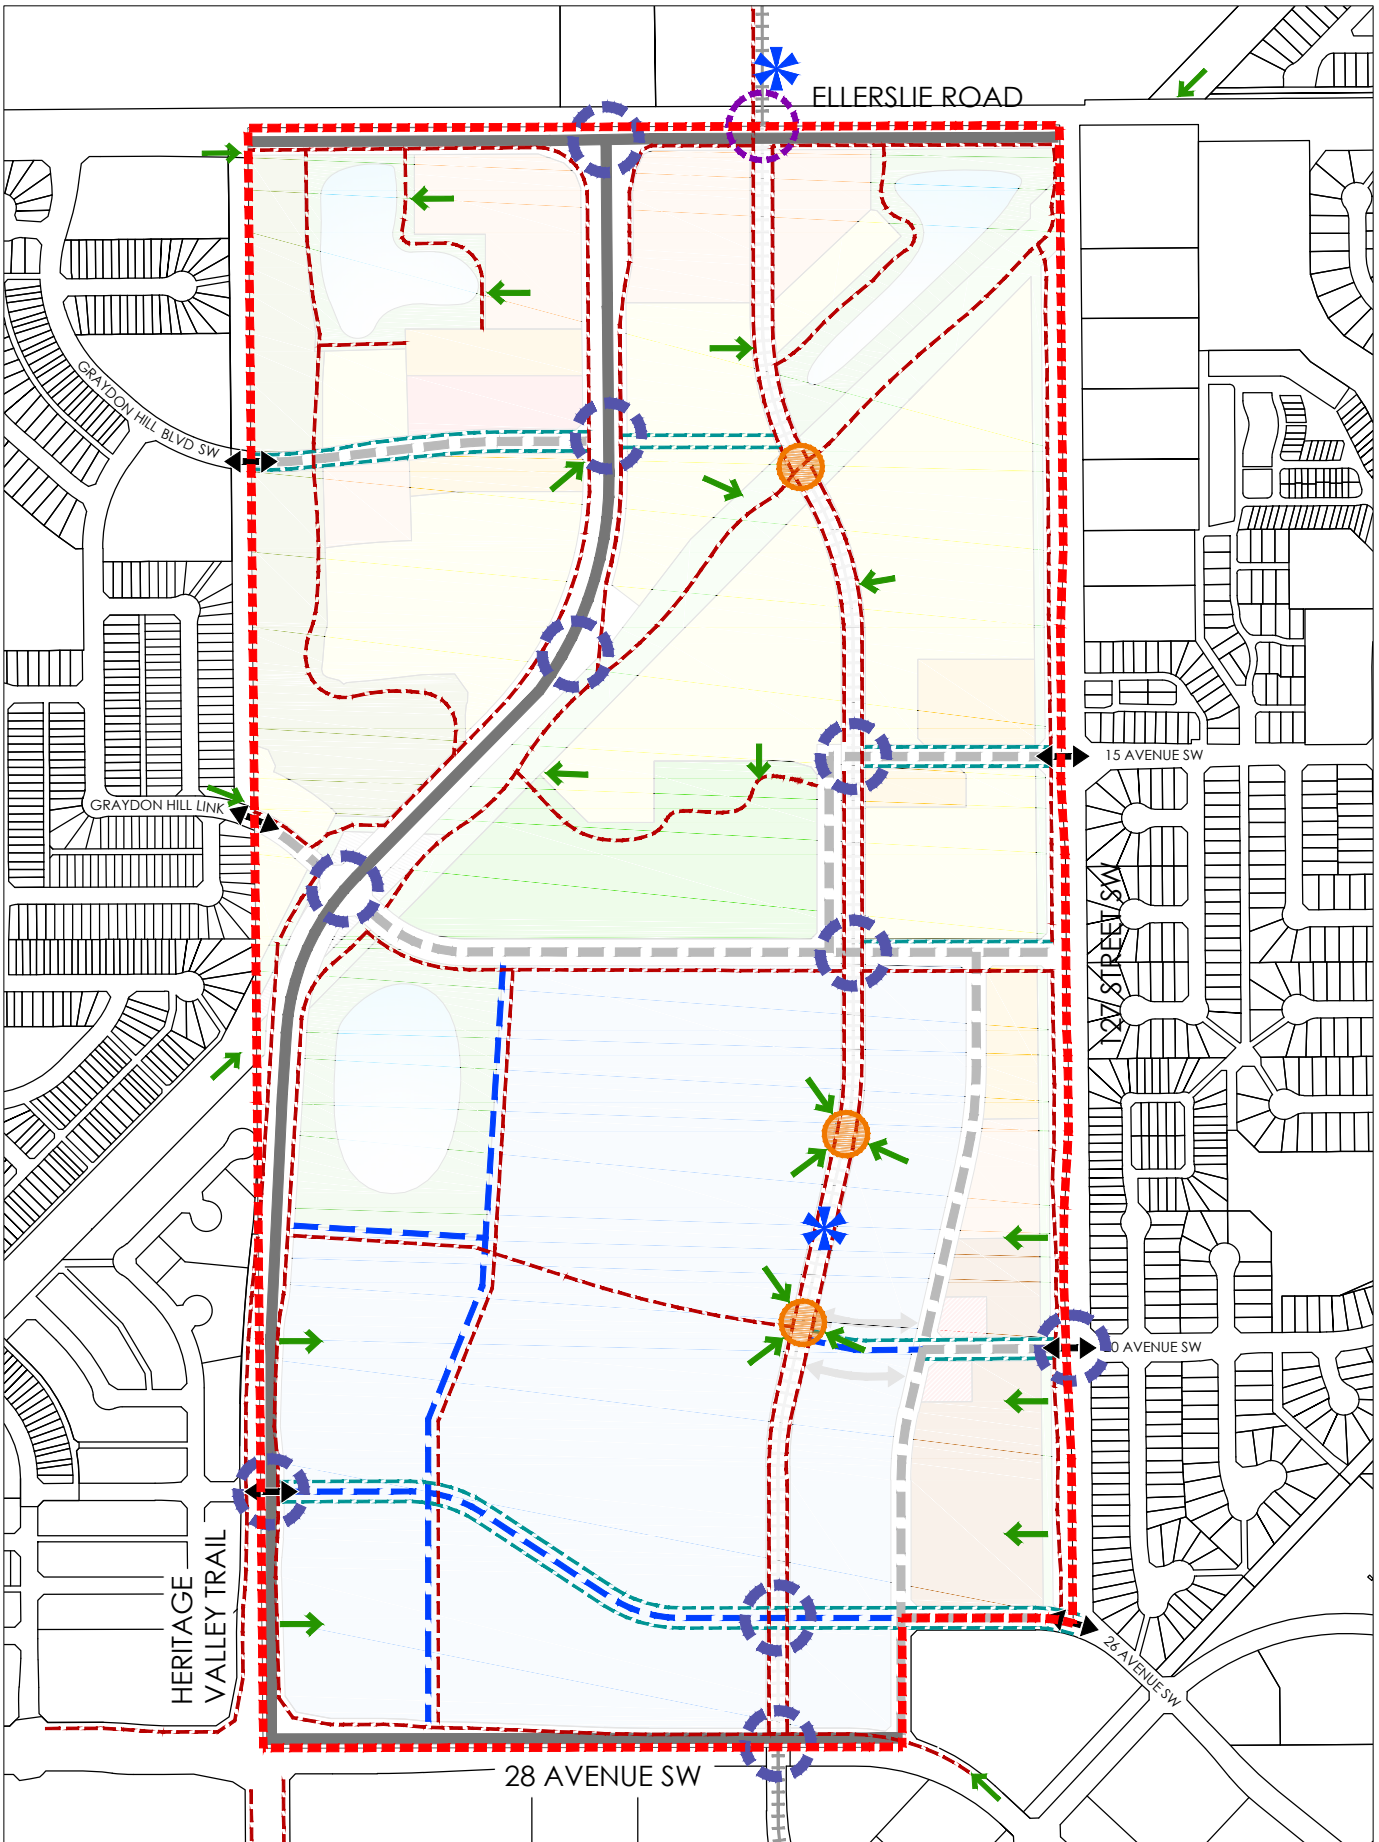


V:\1161\active\1161107355\drawing_model_files\planning\map\map_ch14_05dec2019.dwg

SCALE 1:7500



LEGEND

- | | | |
|-----------------------|--|-------------------------------|
| ARTERIAL ROAD | BIKE FACILITIES | MULTI-MODAL PRIORITY CROSSING |
| COLLECTOR ROAD | SHARED USE PATH | PEDESTRIAN ONLY CROSSING |
| WALKWAYS | FUTURE LRT | FUTURE ACCESS / ROAD |
| NEIGHBOURHOOD ACCESS | FUTURE LRT STATION | NASP BOUNDARY |
| LRT ACTIVE MODES LINK | POTENTIAL ELEVATED LRT STRUCTURE GRADE SEPARATED | |

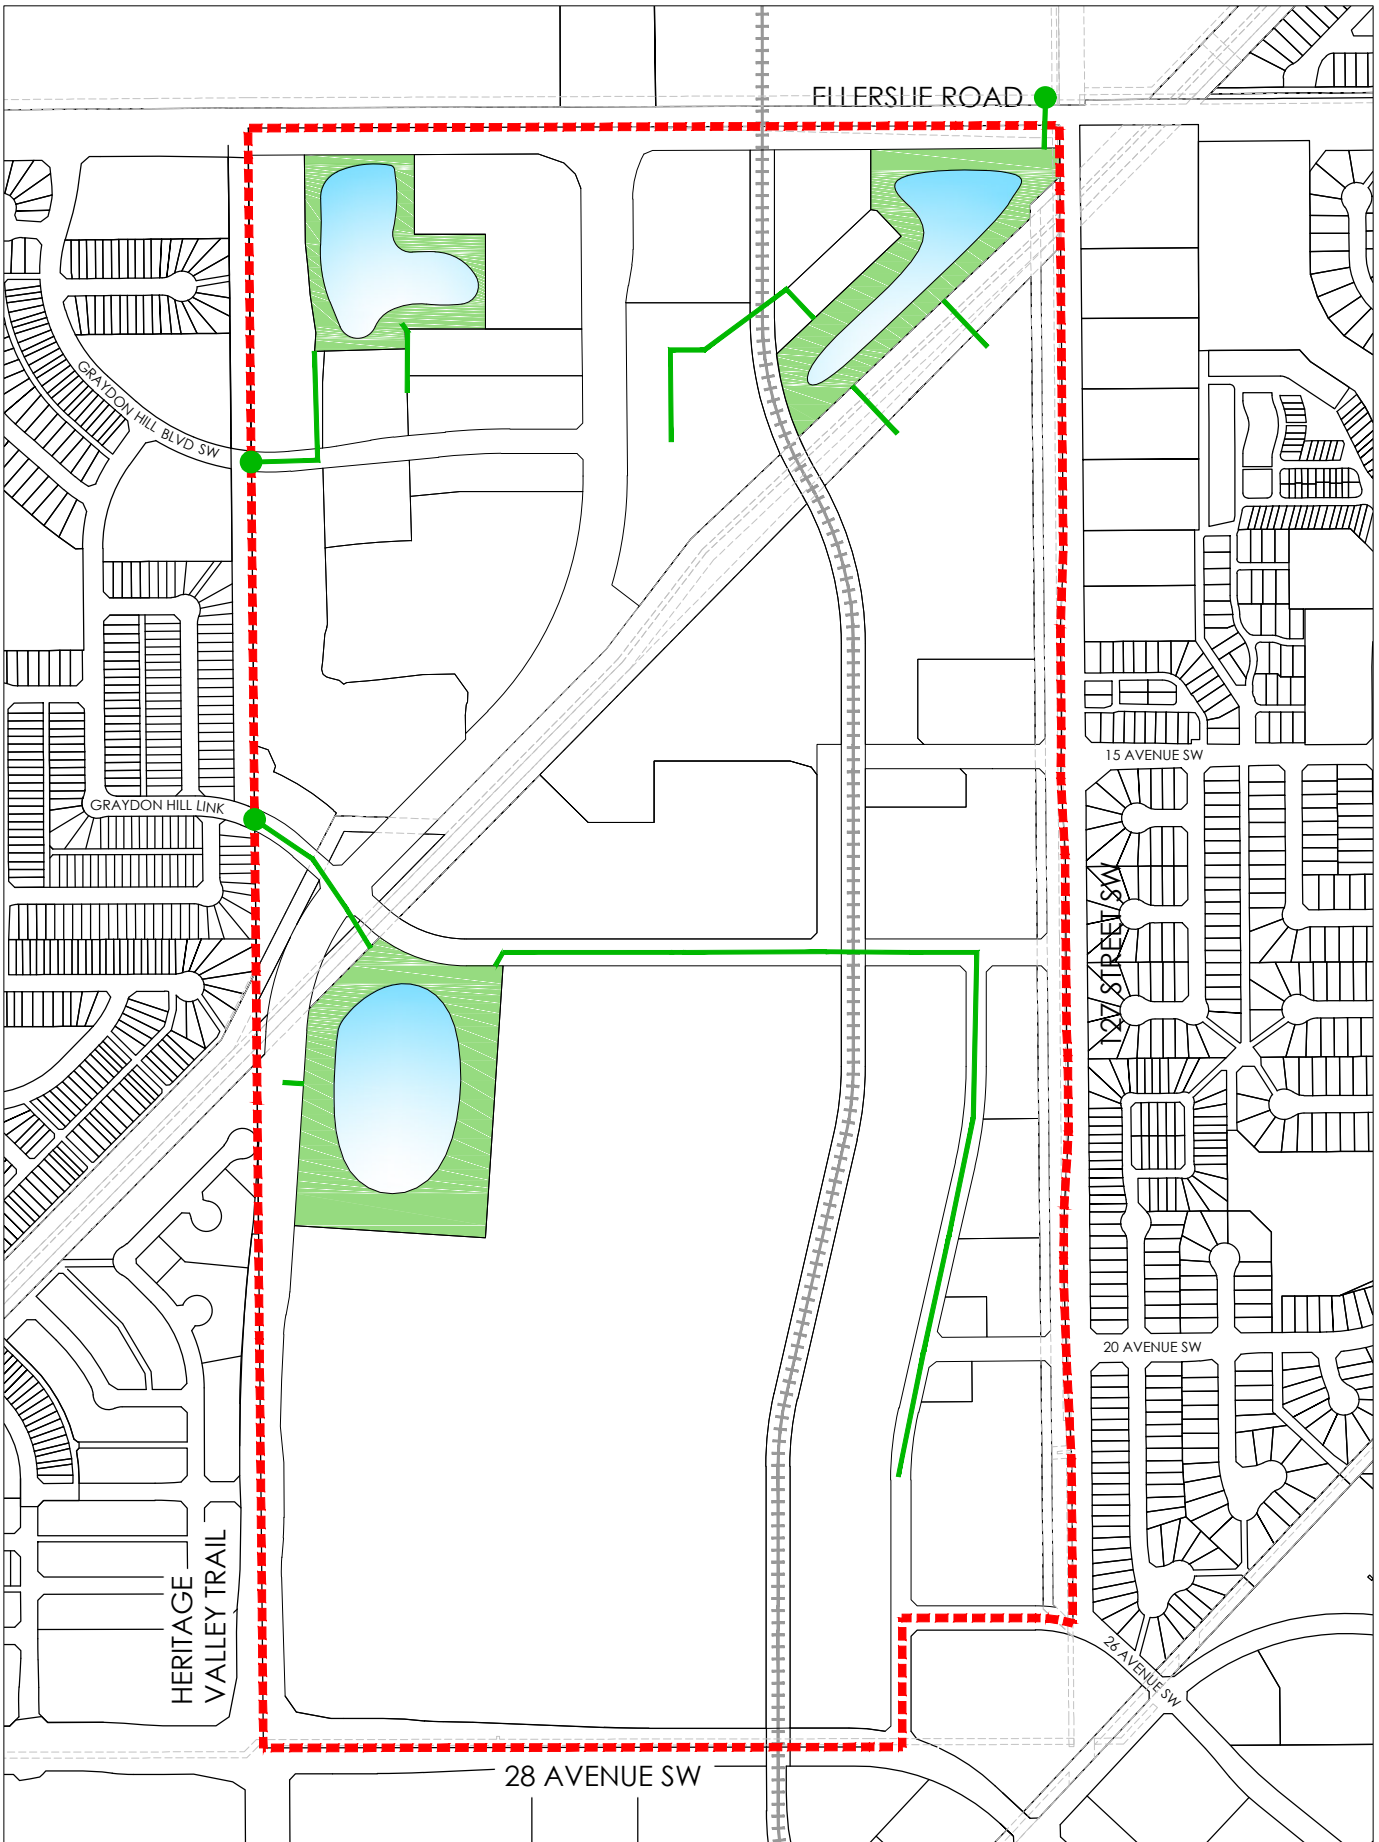


SCALE 1:7500




- LEGEND**
- STORM SEWER
 - SEWER TIE-IN
 - SWMF
 - NASP BOUNDARY

Stormwater Servicing

V:\1161\active\1161107355\drawing\model_files\planning\isp\isp_jr\14_05dec2019.dwg

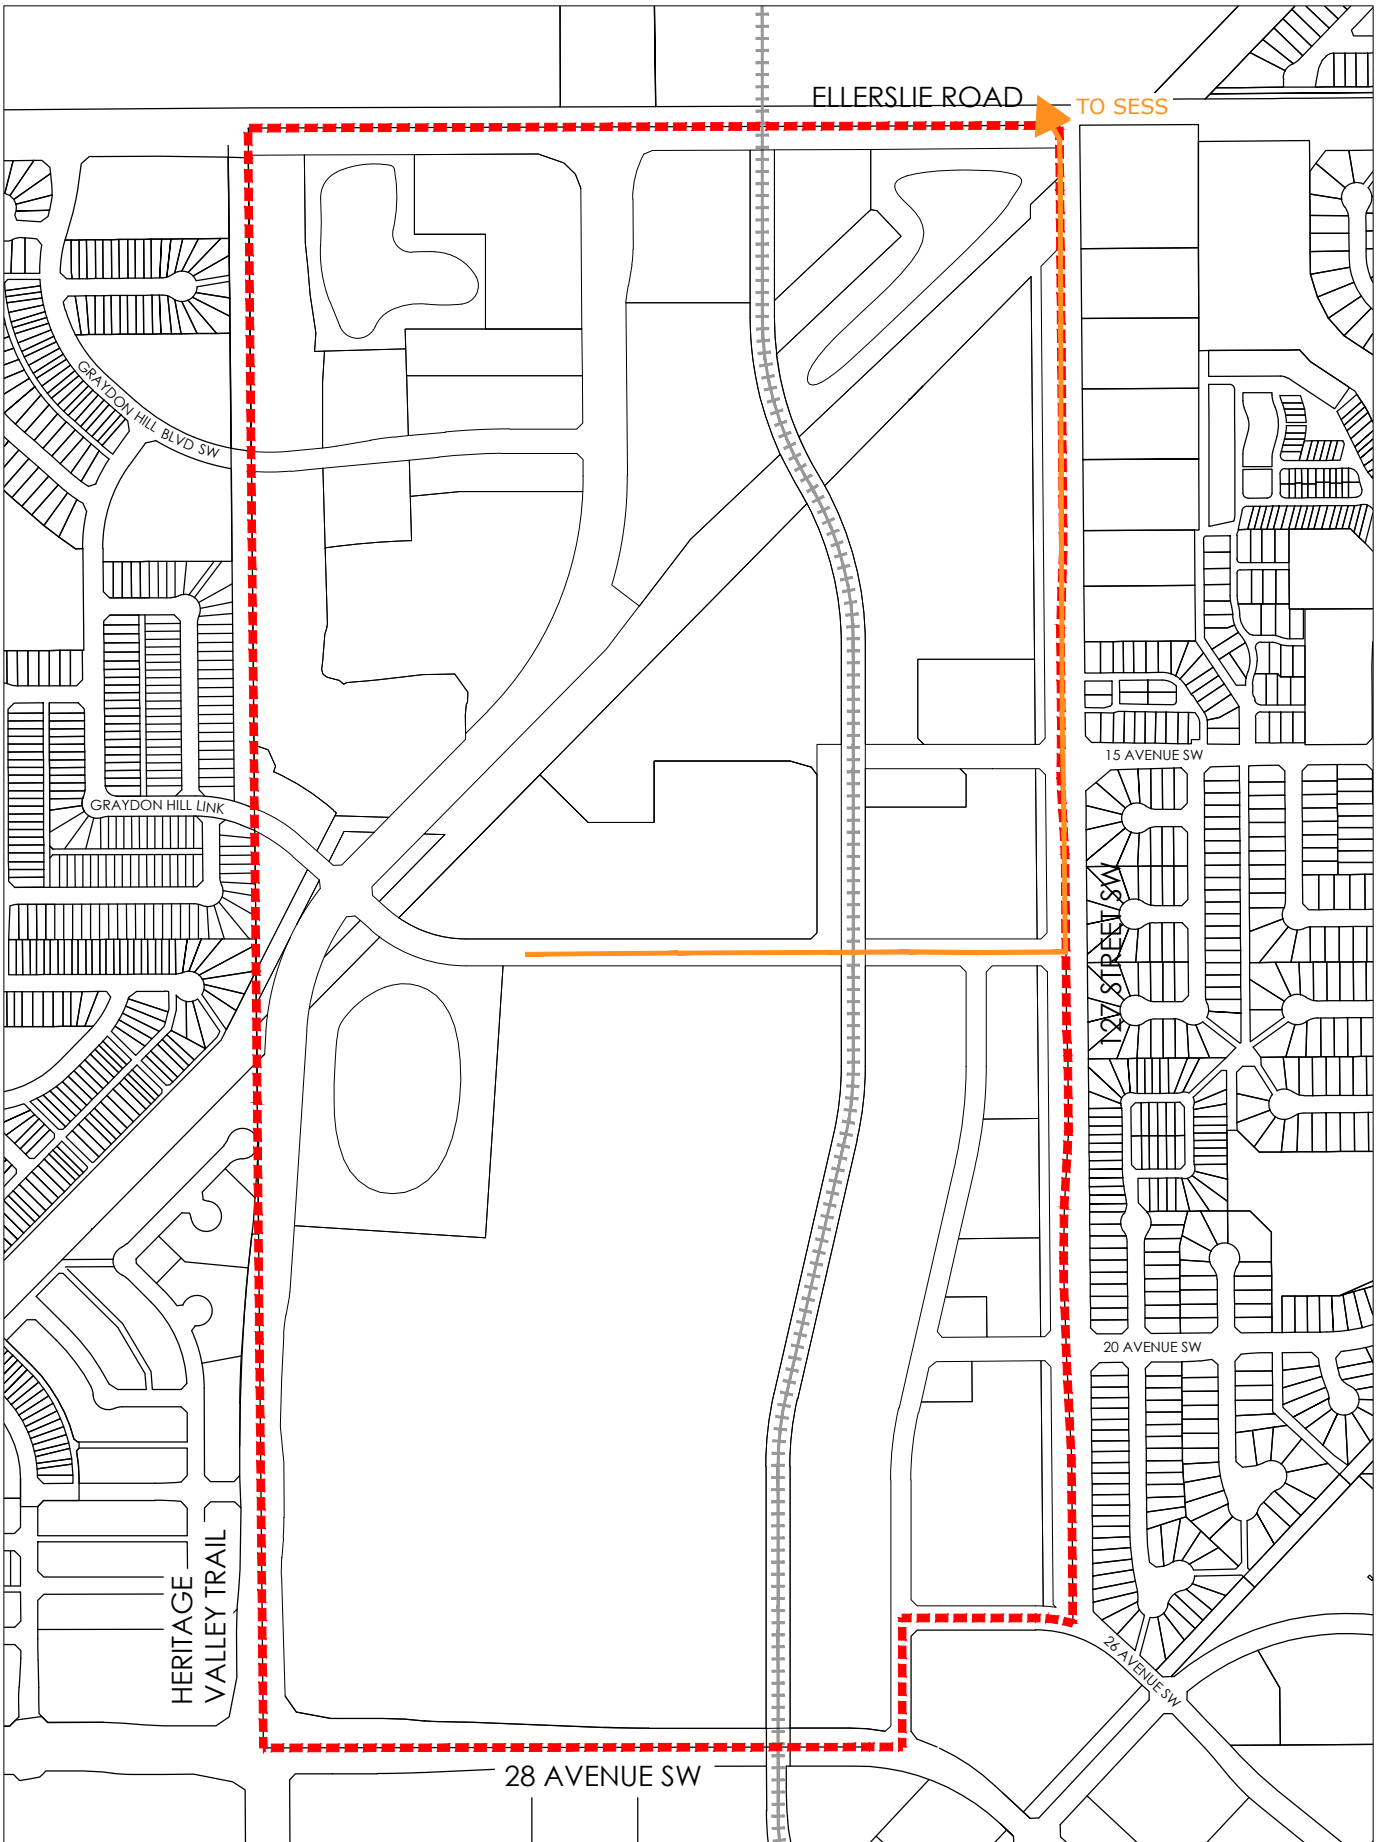


SCALE 1:7500

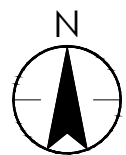

LEGEND


- SANITARY SEWER
- - - NASP BOUNDARY

V:\1161\active\1161107355\drawing\model_files\planning\isp\isp_jr\14_05dec2019.dwg

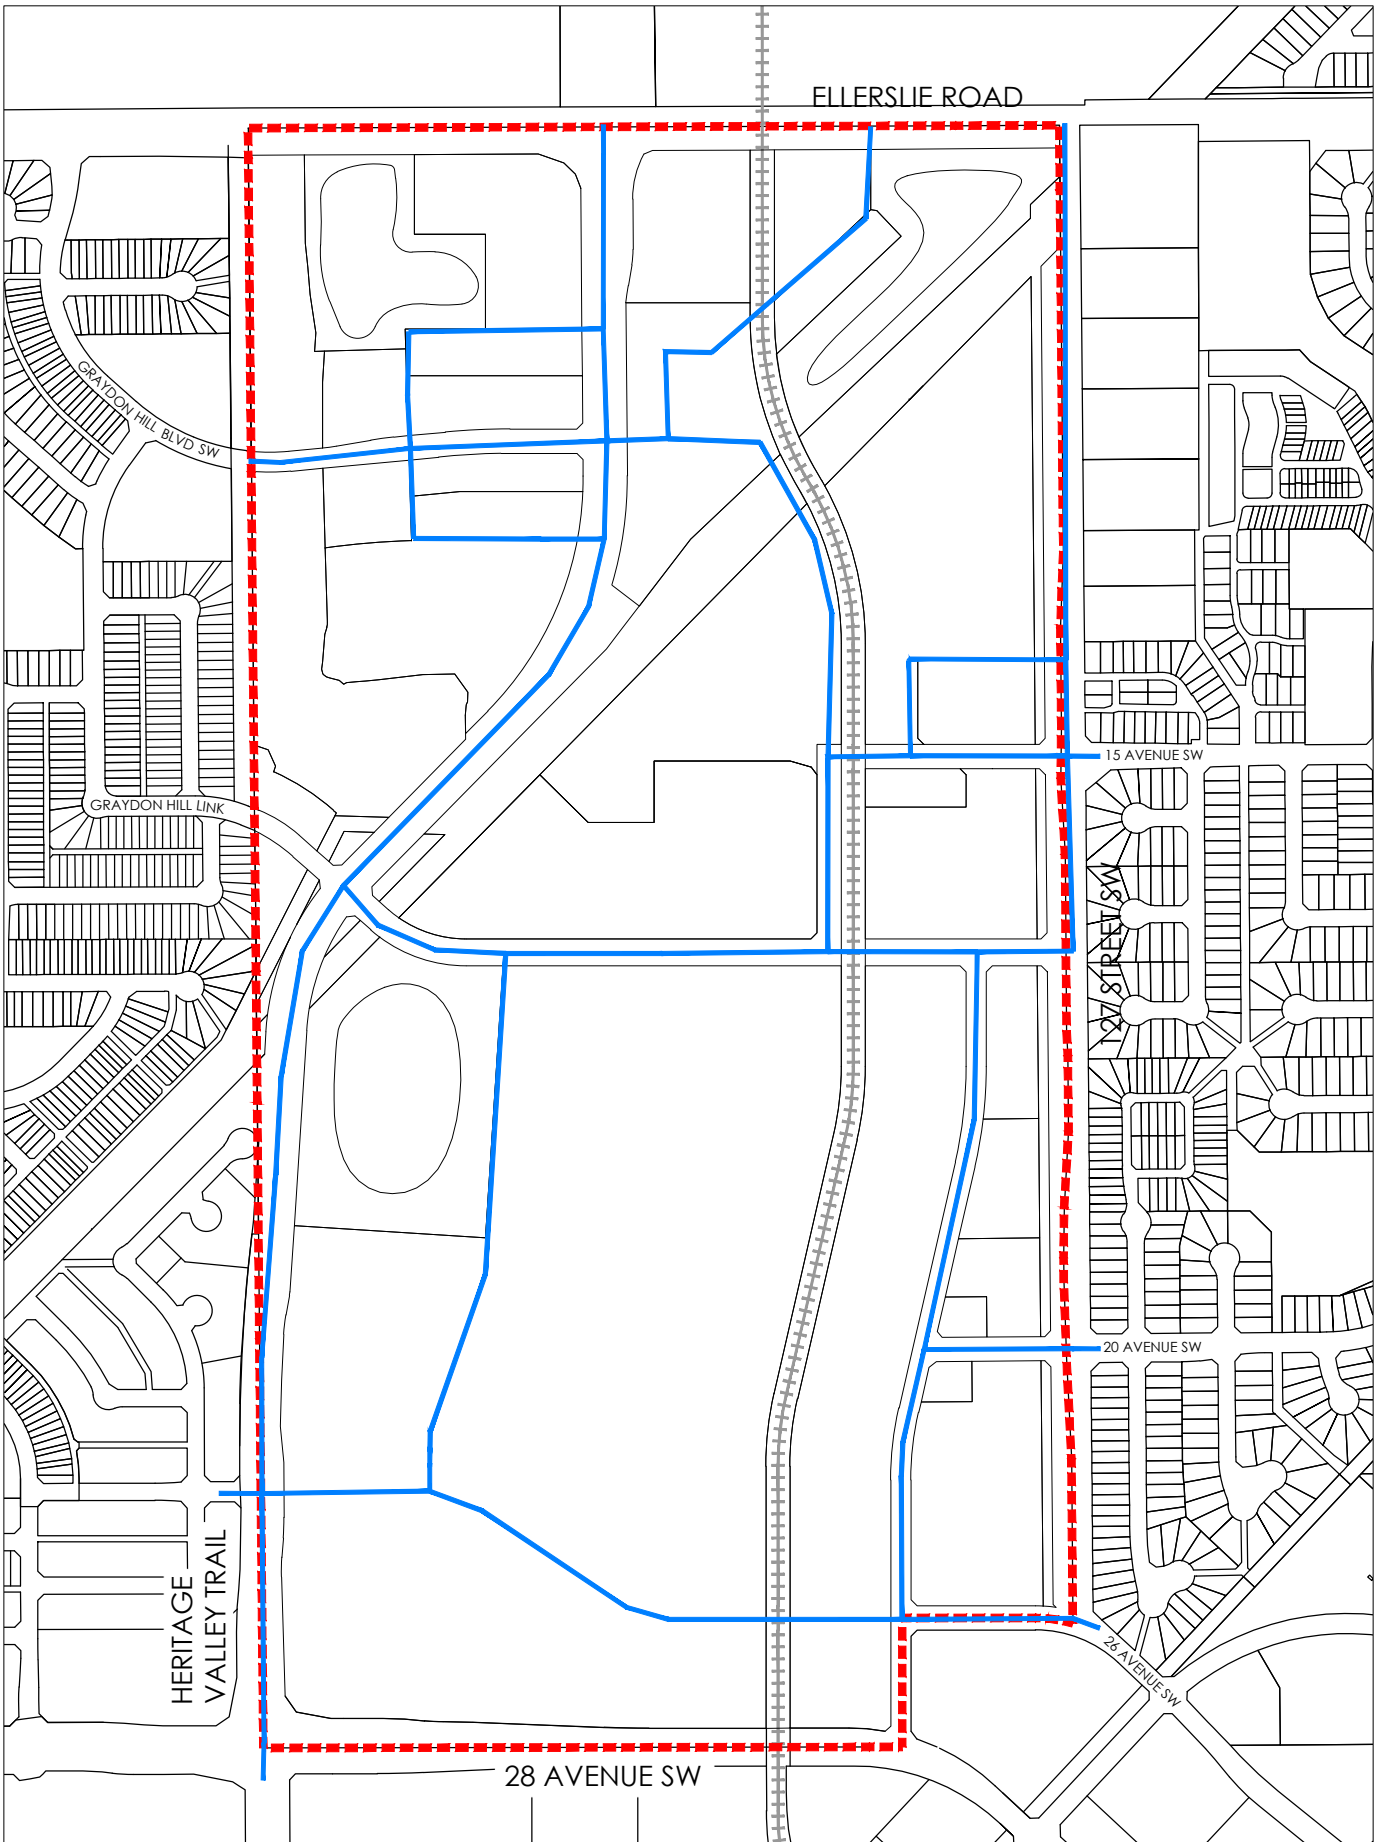

V:\1161\active\1161107355\drawing\moodle_files\planning\msp\msp_jr\14_05dec2019.dwg

SCALE 1:7500

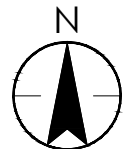

LEGEND
— WATERLINE
- - - NASP BOUNDARY

Water Servicing