


# Sample Site Plan For A Secondary Suite

Instructions Are In Yellow

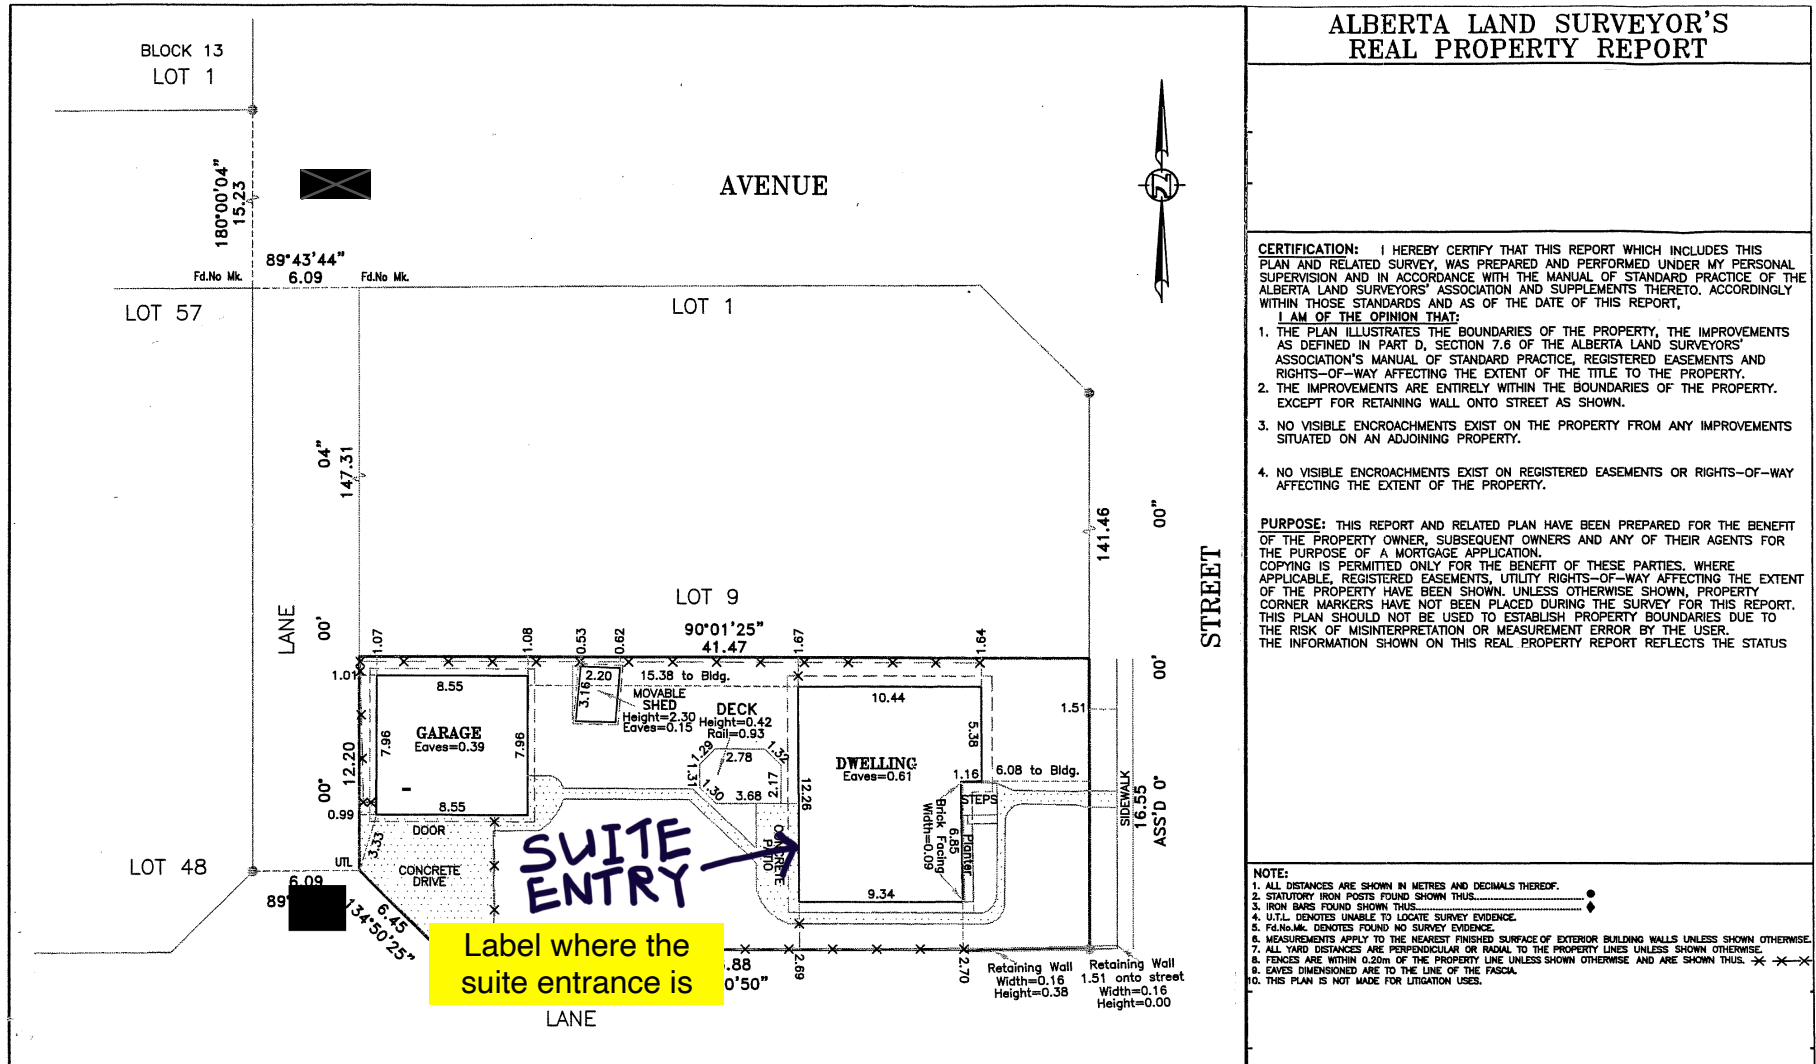

Label where the suite entrance is