

Corridor & Access Plan - Area 4B



Churchill Stop

Note: Design along 102 Avenue is ongoing.

Cross Section B (Looking east)

Stop Design Elements
 Bench, Recycling Bin, Paving (Patterned Concrete), Column Wrap, Railing

Stop Images View 2
 Views above look west along 102 Avenue from 99 Street intersection. (See ◀ symbol on plan.)

Existing Conditions (Looking west)

Concept Rendering
 Views above look west along 102 Avenue from 99 Street intersection. (See ◀ symbol on plan.)

View 3
 Looking north towards Churchill Stop. (See ◀ symbol on plan.)

View 4
 Birdseye view looking north towards Churchill Stop. (See ◀ symbol on plan.)

Churchill Stop - Connection to Underground LRT

Churchill Stop south platform, Churchill Stop north platform, Elevator, escalator and stair access to underground Churchill Station, Sir Winston Churchill Square, Sir Winston Churchill Library, Platform zone, To Churchill Station north entry, Existing Churchill Station.

Centre West Stop

Note: Design along 102 Avenue is ongoing.

Cross Section A (Looking east)

Stop Design Elements
 Bench, Recycling Bin, Paving (Patterned Concrete), Column Wrap, Railing

Stop Images View 1
 Views above look west along 102 Avenue towards 101 Street intersection. (See ◀ symbol on plan.)

Existing Conditions (Looking west)

Concept Rendering
 Views above look west along 102 Avenue towards 101 Street intersection. (See ◀ symbol on plan.)

Quarters Stop


Cross Section C (Looking east)

Stop Design Elements
 Bench, Recycling Bin, Paving (Patterned Concrete), Column Wrap, Railing

Stop Images View 5
 Views above look west along 102 Avenue from 96 Street intersection. (See ◀ symbol on plan.)

Existing Conditions (Looking west)

Concept Rendering
 Views above look west along 102 Avenue from 96 Street intersection. (See ◀ symbol on plan.)

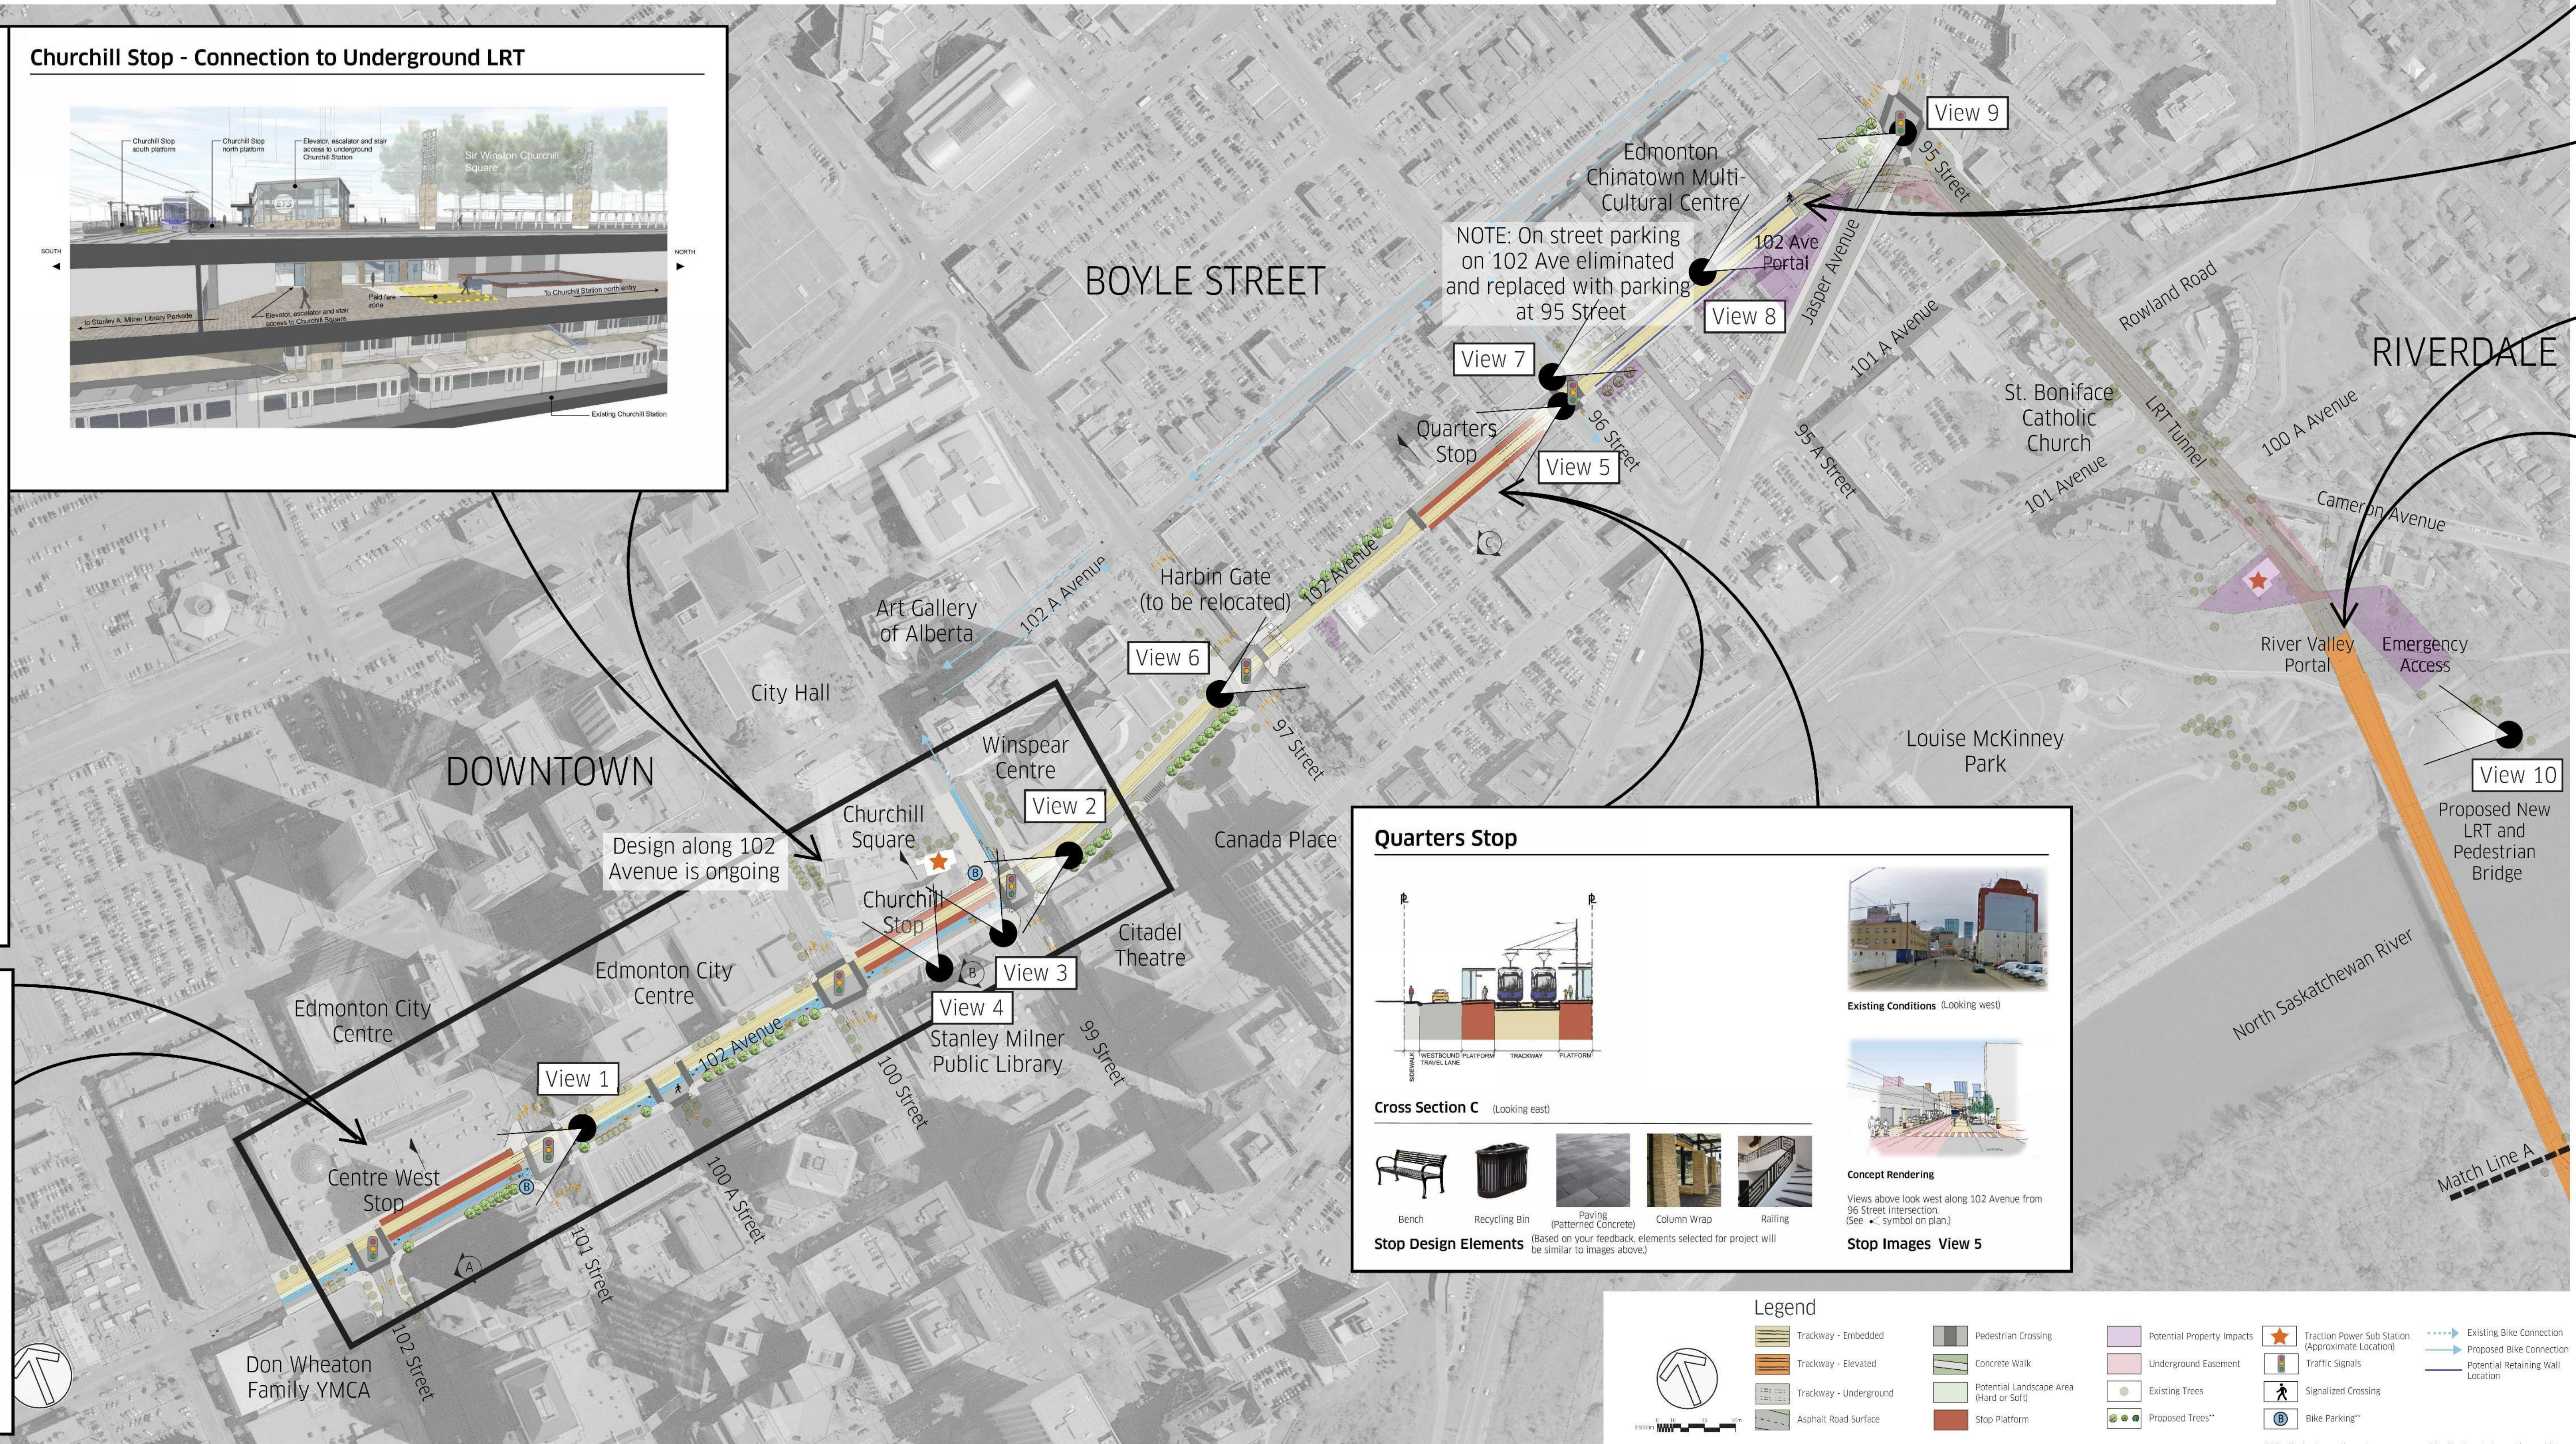

Portal - The Quarters

View 6
 Looking east along 102 Avenue from 97 Street intersection. (See ◀ symbol on plan.)

View 7
 Looking east along 102 Avenue from 96 Street intersection. (See ◀ symbol on plan.)

View 8
 Looking east along 102 Avenue towards Jasper Avenue intersection. (See ◀ symbol on plan.)

View 9
 Birdseye view looking west along 102 Avenue from Jasper Avenue intersection. (See ◀ symbol on plan.)

Portal - Riverbank

• A portal design will complement the surrounding area and will consider existing trail connections.
 • Traction Power Substation will be located at the top of the bank.

View 10
 Birdseye view looking northwest towards downtown from river valley. (See ◀ symbol on plan.)