


# OPTION 2A - PARTIAL INTERCHANGE: 66 STREET FLYOVER (OVERPASS)

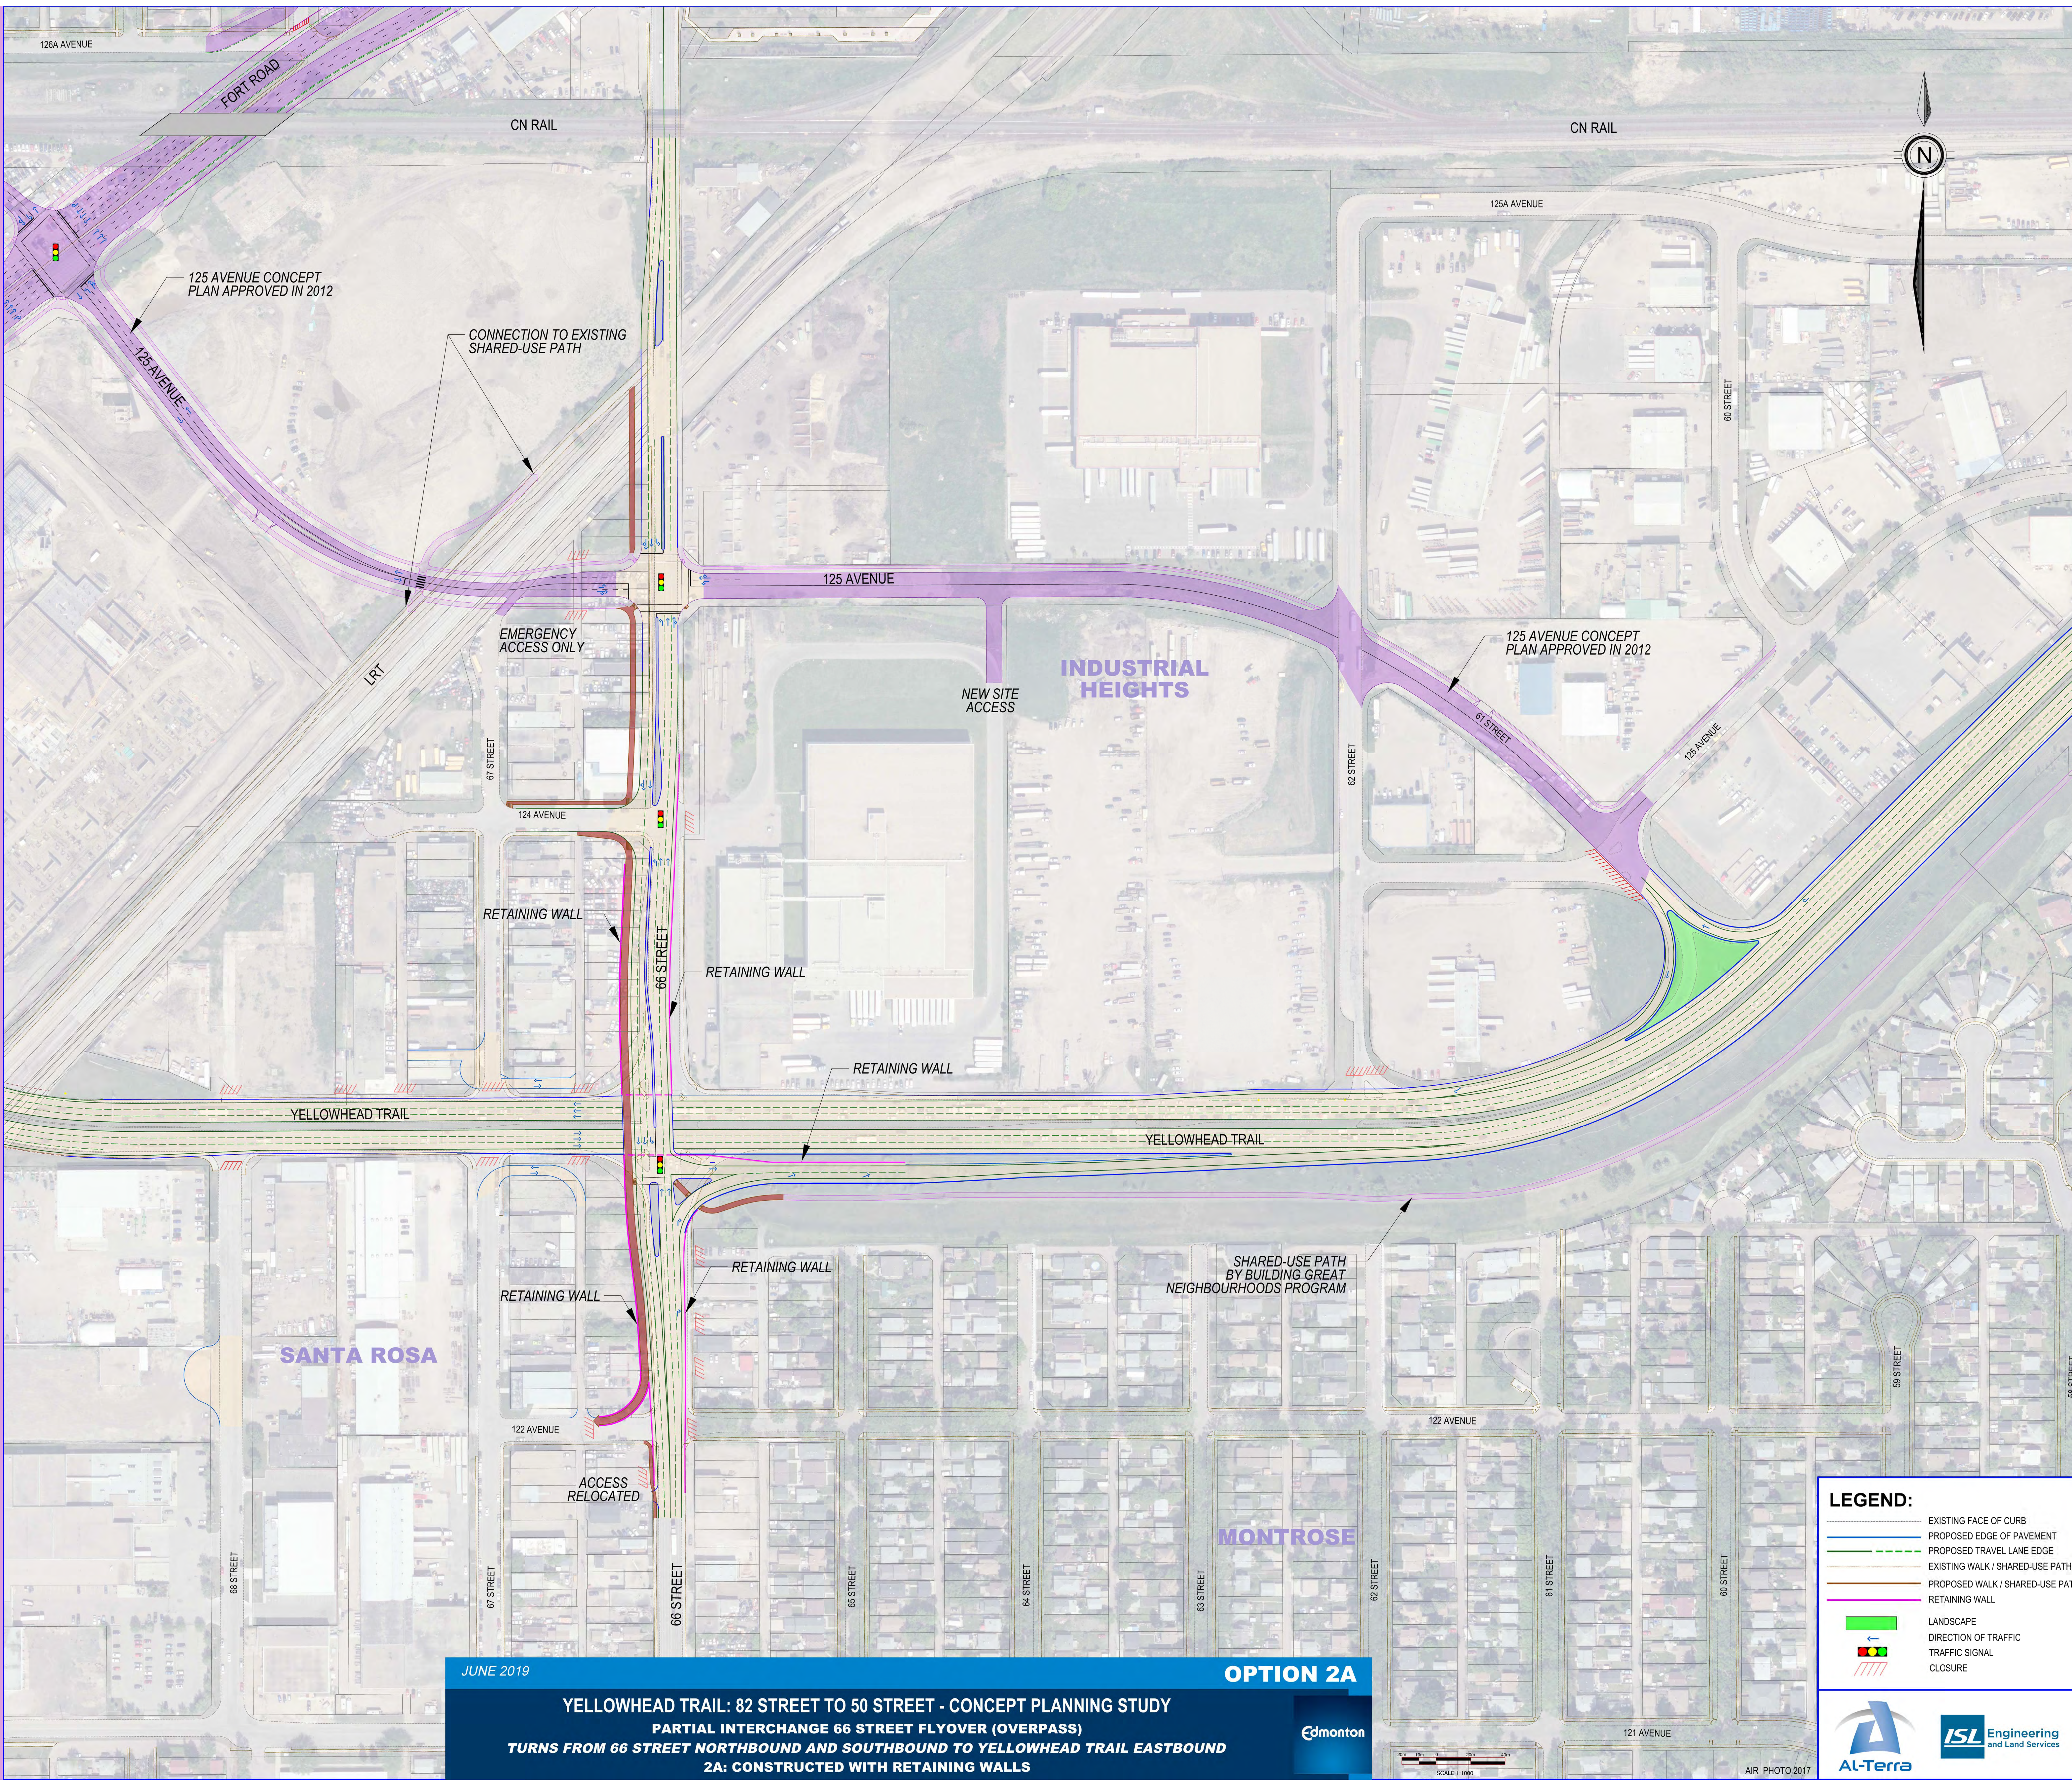

JUNE 2019 **OPTION 2A**

**YELLOWHEAD TRAIL: 82 STREET TO 50 STREET - CONCEPT PLANNING STUDY**  
**PARTIAL INTERCHANGE 66 STREET FLYOVER (OVERPASS)**  
**URNS FROM 66 STREET NORTHBOUND AND SOUTHBOUND TO YELLOWHEAD TRAIL EASTBOUND**  
**2A: CONSTRUCTED WITH RETAINING WALLS**

Edmonton

- LEGEND:**
- EXISTING FACE OF CURB
  - PROPOSED EDGE OF PAVEMENT
  - PROPOSED TRAVEL LANE EDGE
  - EXISTING WALK / SHARED-USE PATH
  - PROPOSED WALK / SHARED-USE PATH
  - RETAINING WALL
  - LANDSCAPE
  - DIRECTION OF TRAFFIC
  - TRAFFIC SIGNAL
  - CLOSURE



SCALE 1:1000 AIR PHOTO 2017