


151 AVE.

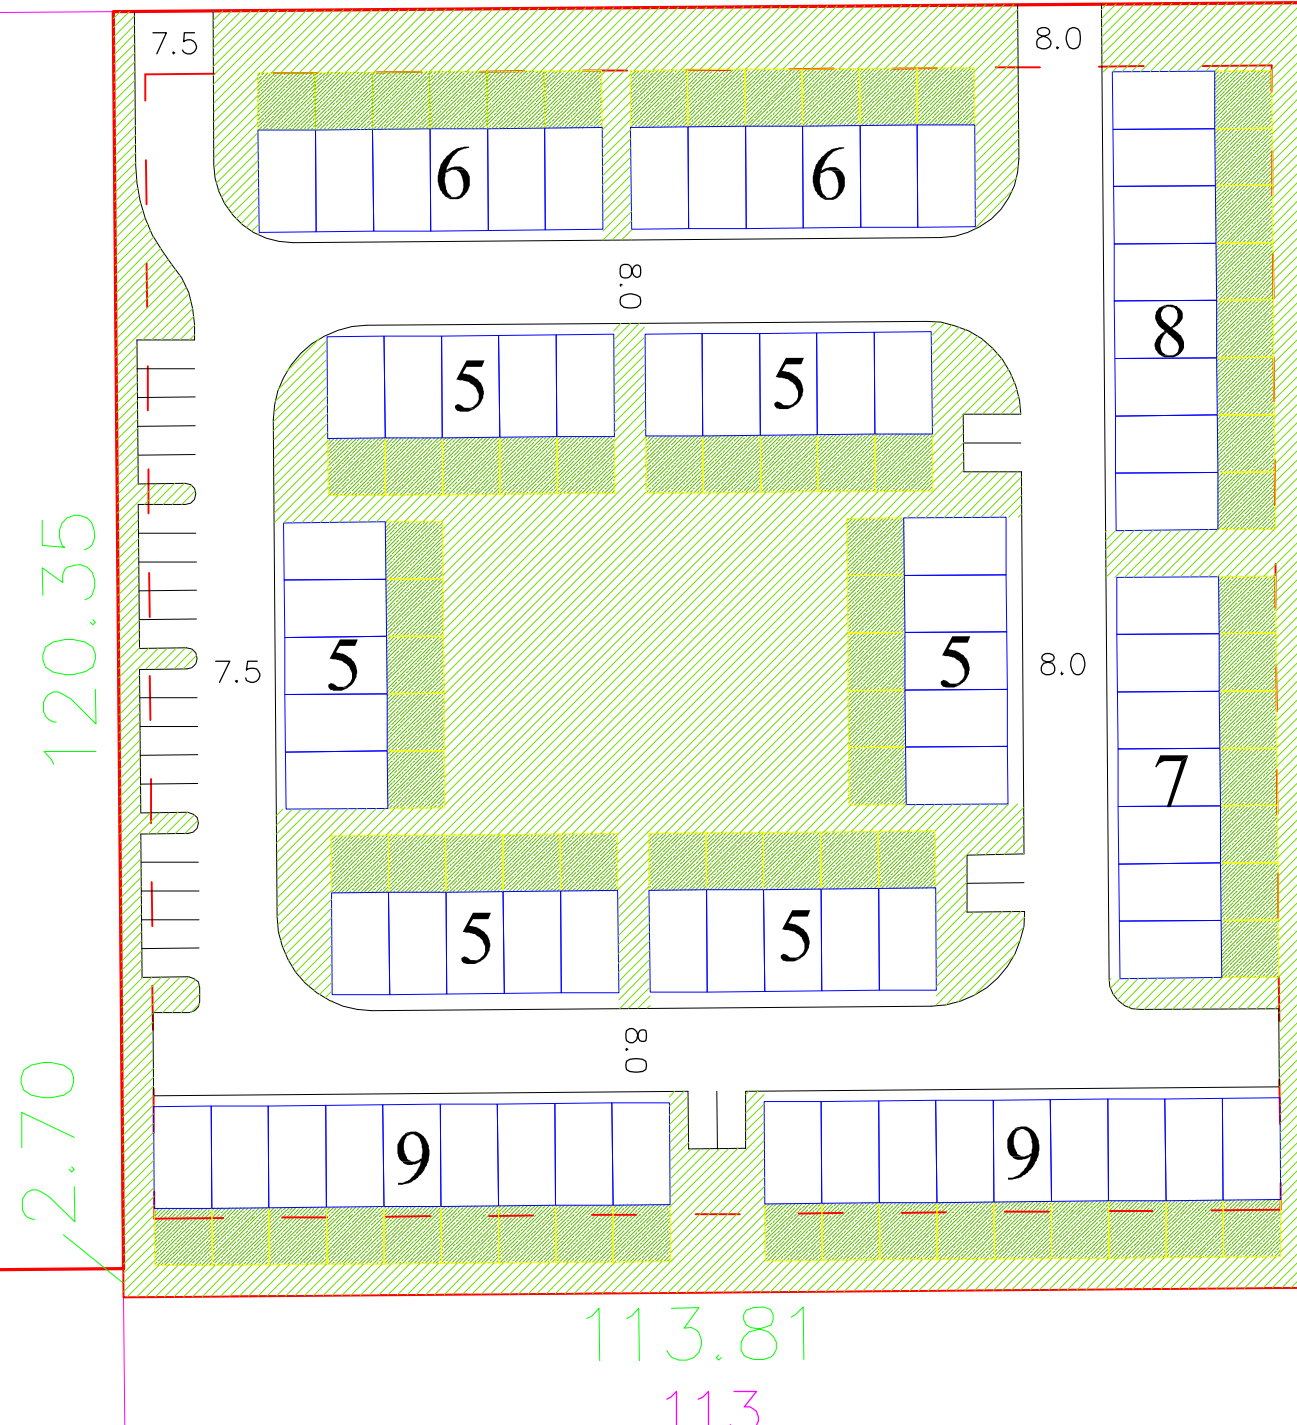

First Place Program - Kirkness
1.40 Ha (3.458 Ac), 75.6 max allow. units

Layout 4b (75 Total Units)

75 Units (18x32)

21.7 UPA

26 Parking Stalls (11 Required)


Road Area: 3408m²

1/2.9 Visitor Stalls

CS1

114SR

151 AVE.

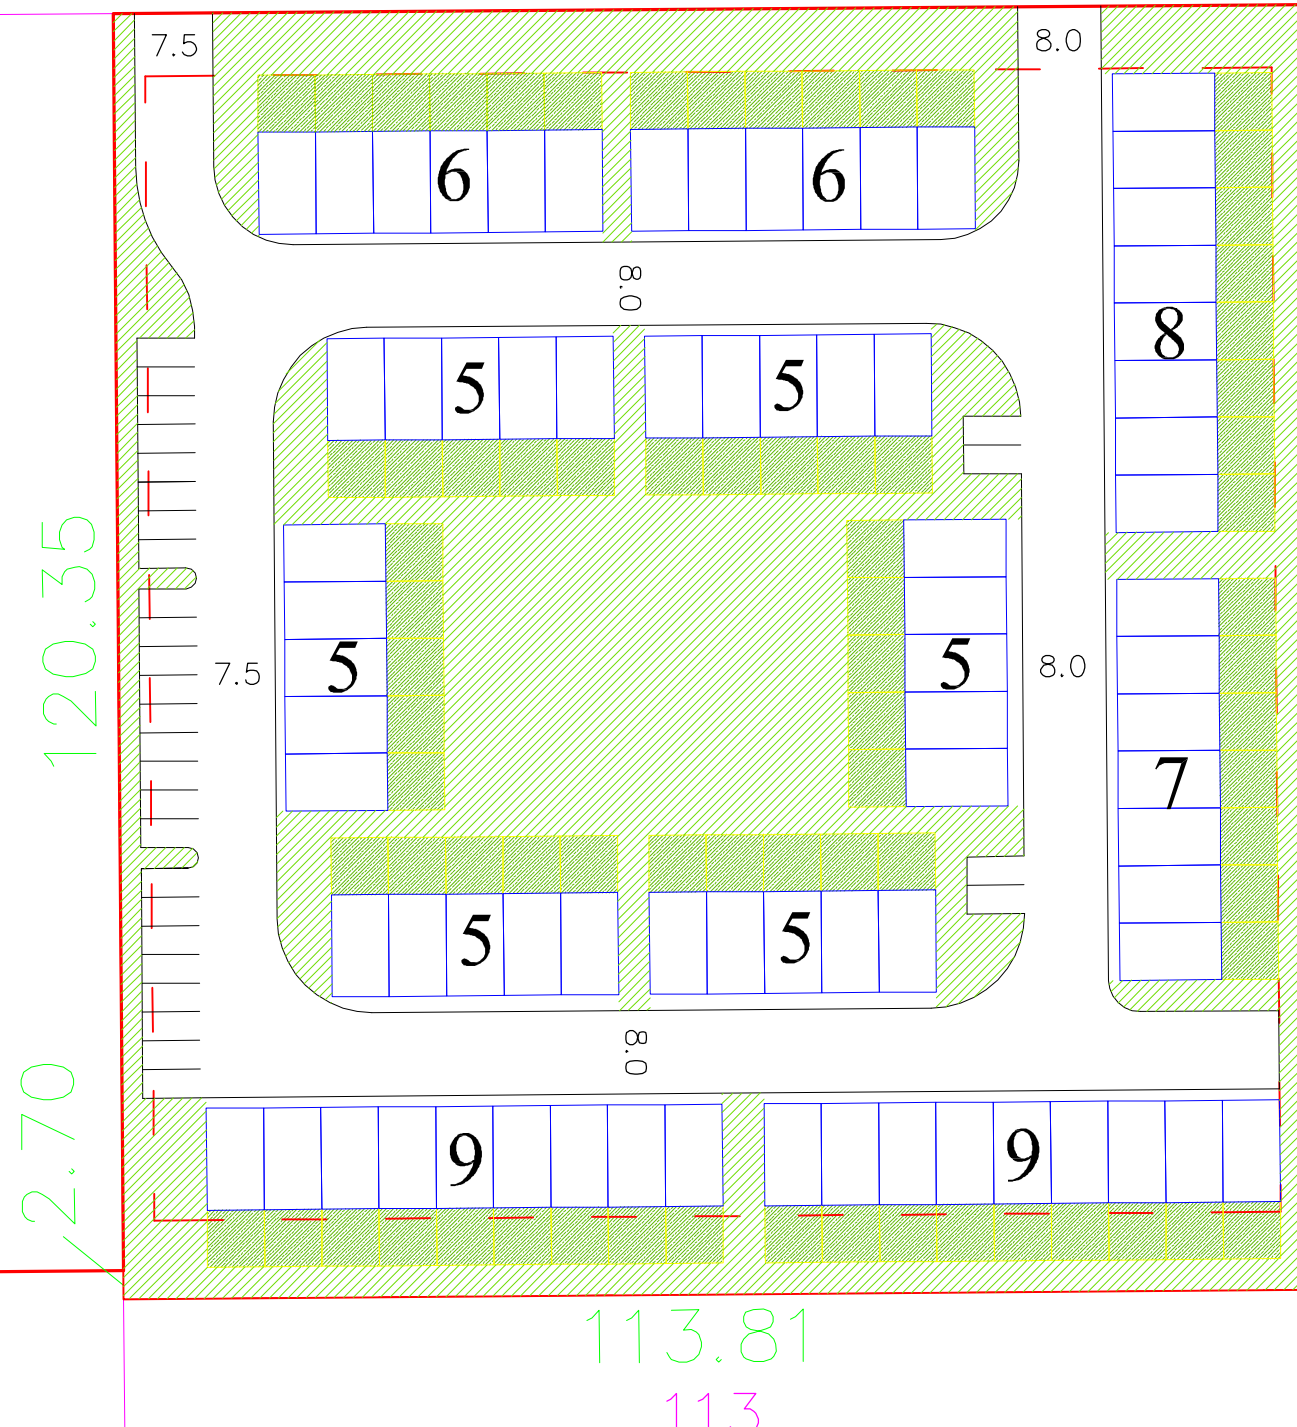

First Place Program - Kirkness
1.40 Ha (3.458 Ac), 75.6 max allow. units

Layout 4c (75 Total Units)

75 Units (18x32)

21.7 UPA

29 Parking Stalls (11 Required)


Road Area: 3418m²

1/2.6 Visitor Stalls

CS1

114SR

151 AVE.

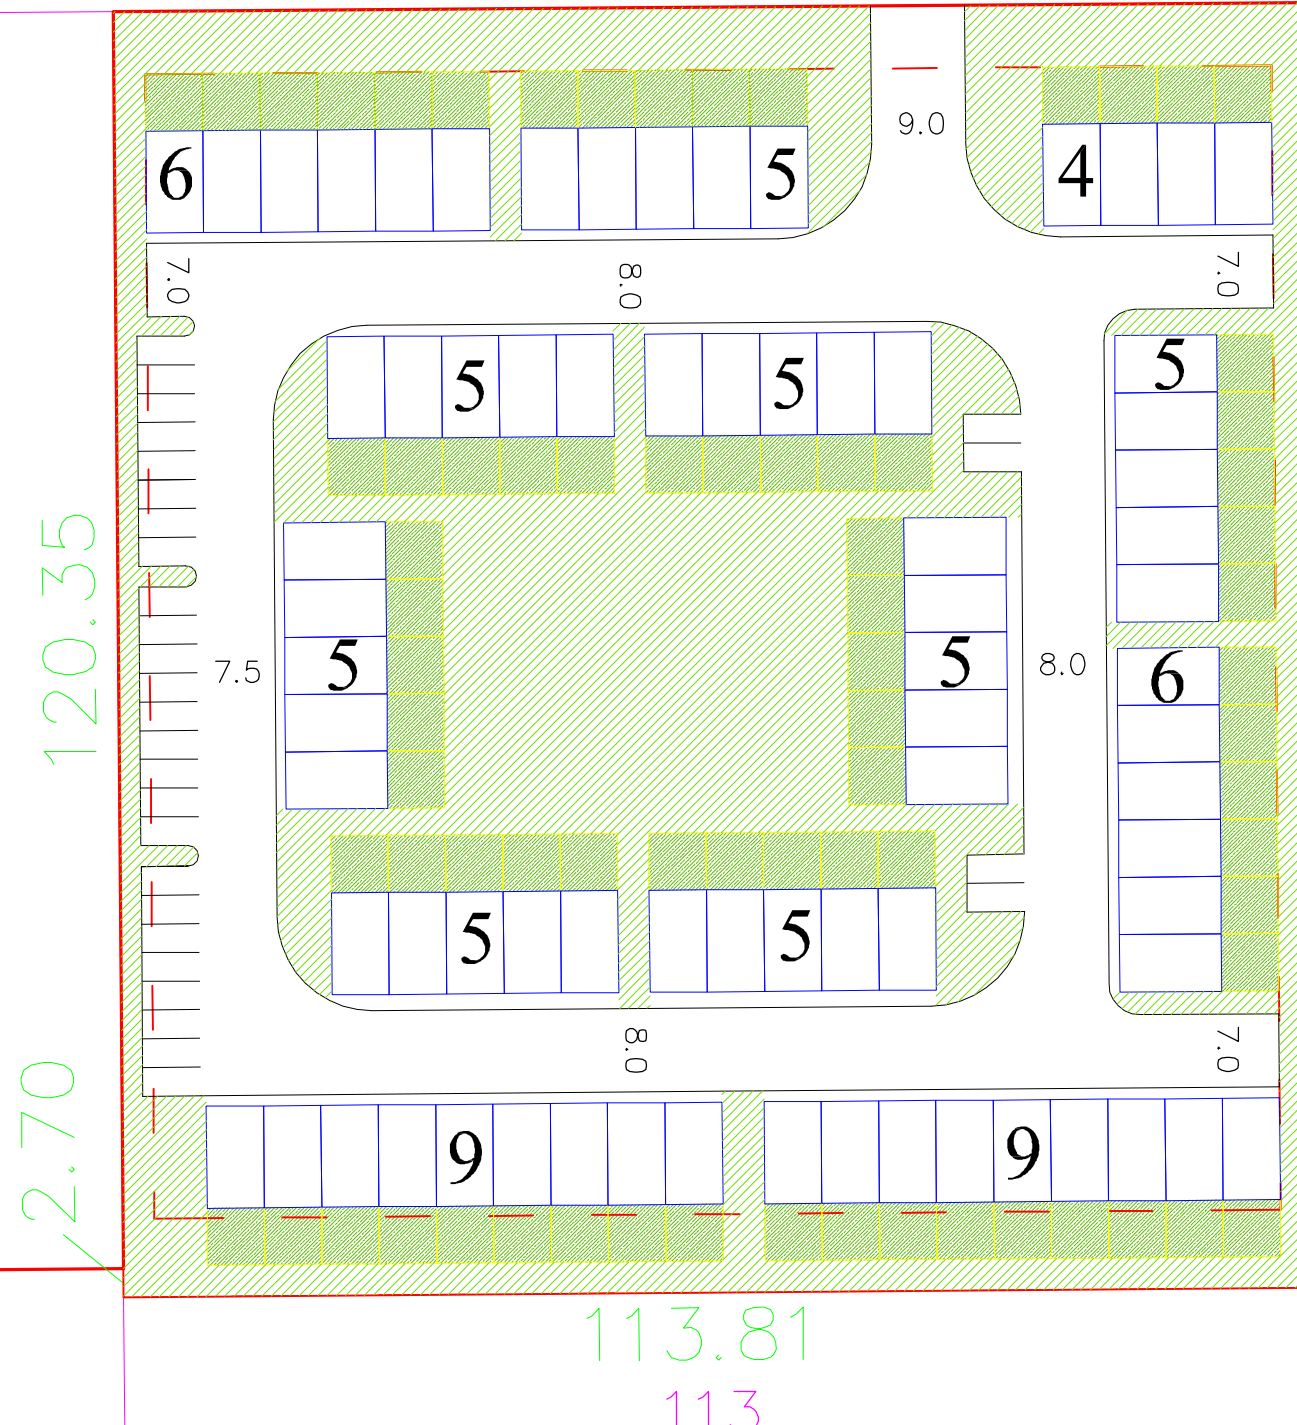

First Place Program - Kirkness
1.40 Ha (3.458 Ac), 75.6 max allow. units

Layout 4d (74 Total Units)

74 Units (18x32)

21.4 UPA

29 Parking Stalls (11 Required)


Road Area: 3419m²

1/2.6 Visitor Stalls

CS1

114SR

151 AVE.

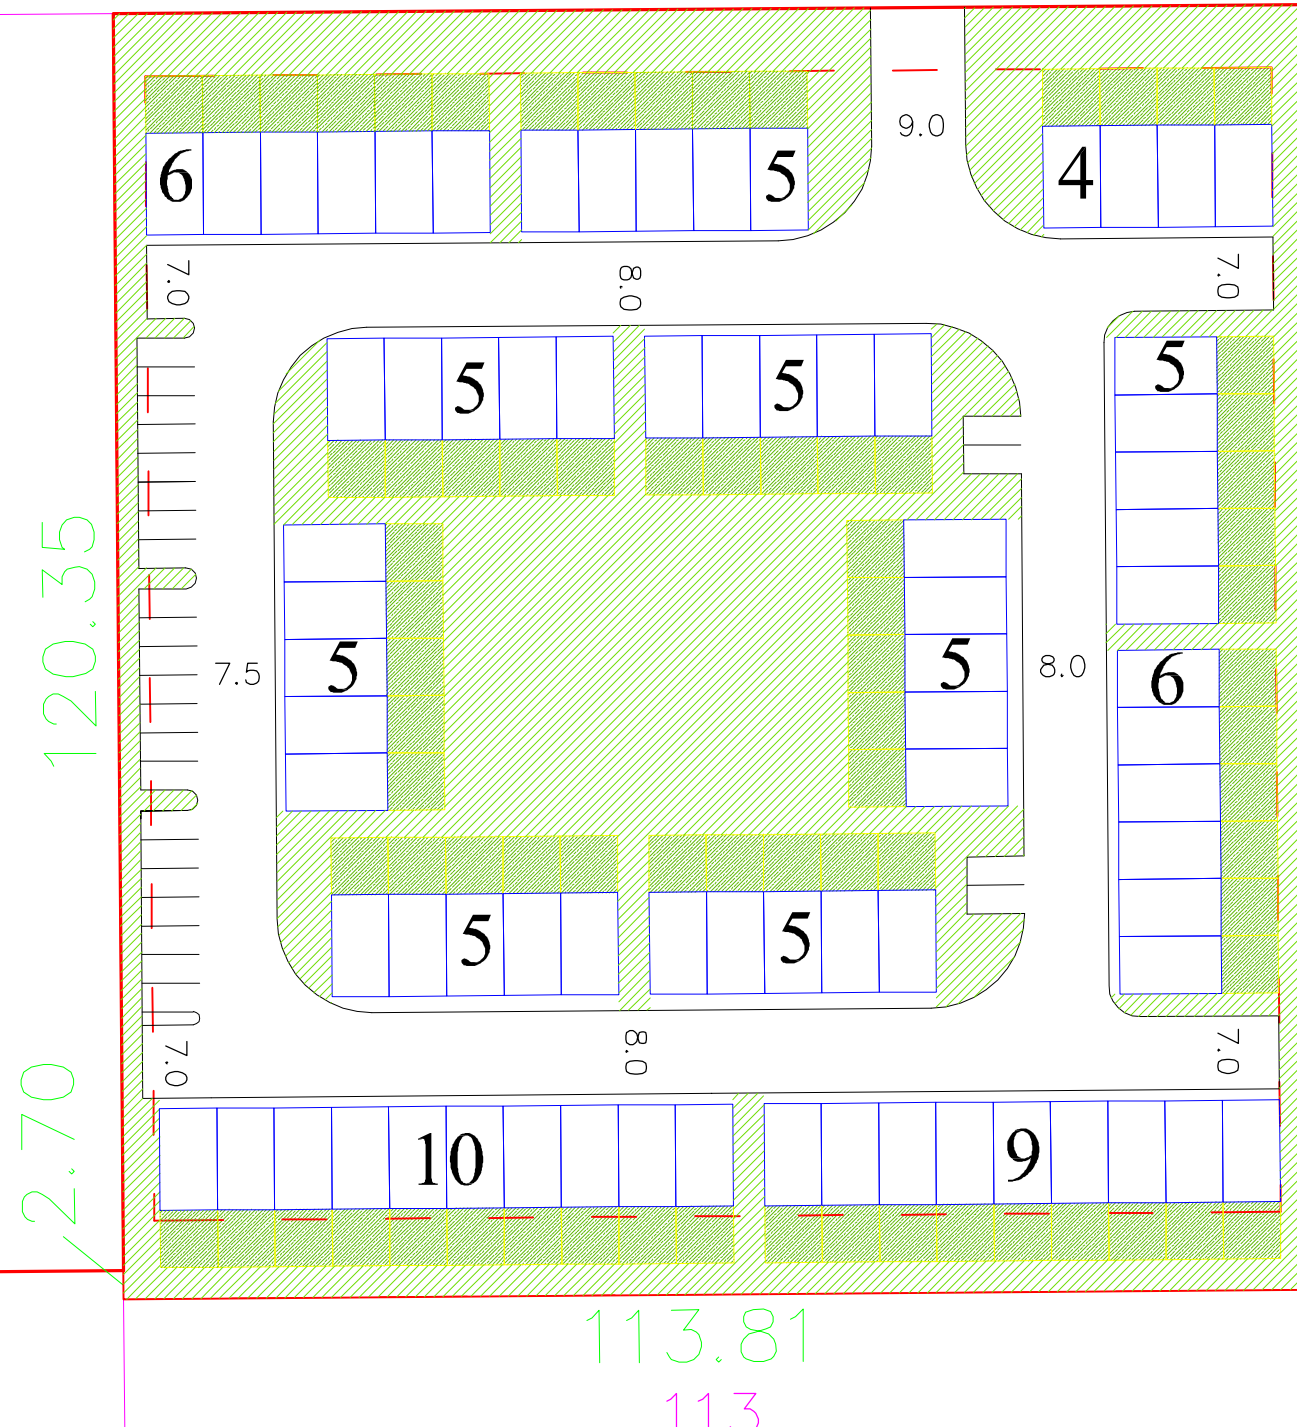

First Place Program - Kirkness
1.40 Ha (3.458 Ac), 75.6 max allow. units

Layout 4e (75 Total Units)

75 Units (18x32)

21.7 UPA

26 Parking Stalls (11 Required)


Road Area: 3412m²

1/2.9 Visitor Stalls

CS1

114SR

151 AVE.

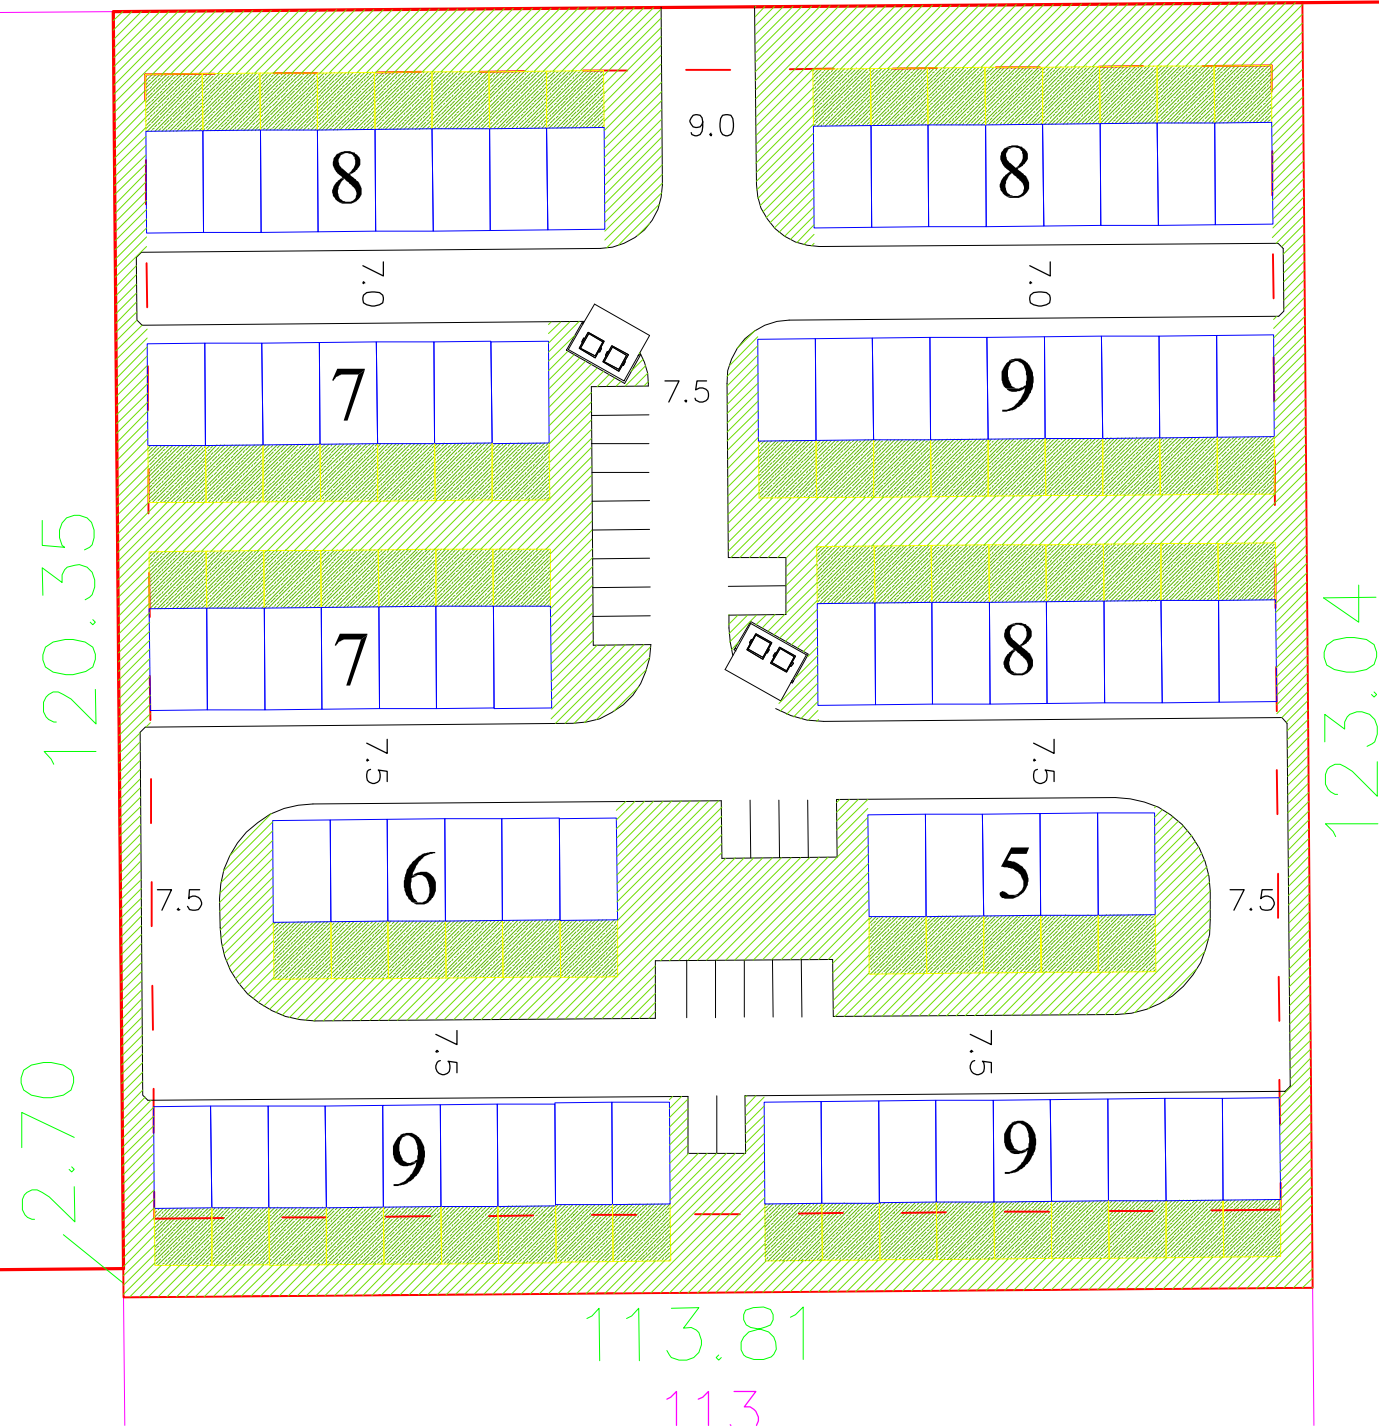

First Place Program - Kirkness
1.40 Ha (3.458 Ac), 75.6 max allow. units

Layout 5b (76 Total Units)

76 Units (18x32)

22 UPA

23 Parking Stalls (11 Required)


Road Area: 3758m²

1/3.3 Visitor Stalls

CS1

114SR

151 AVE.

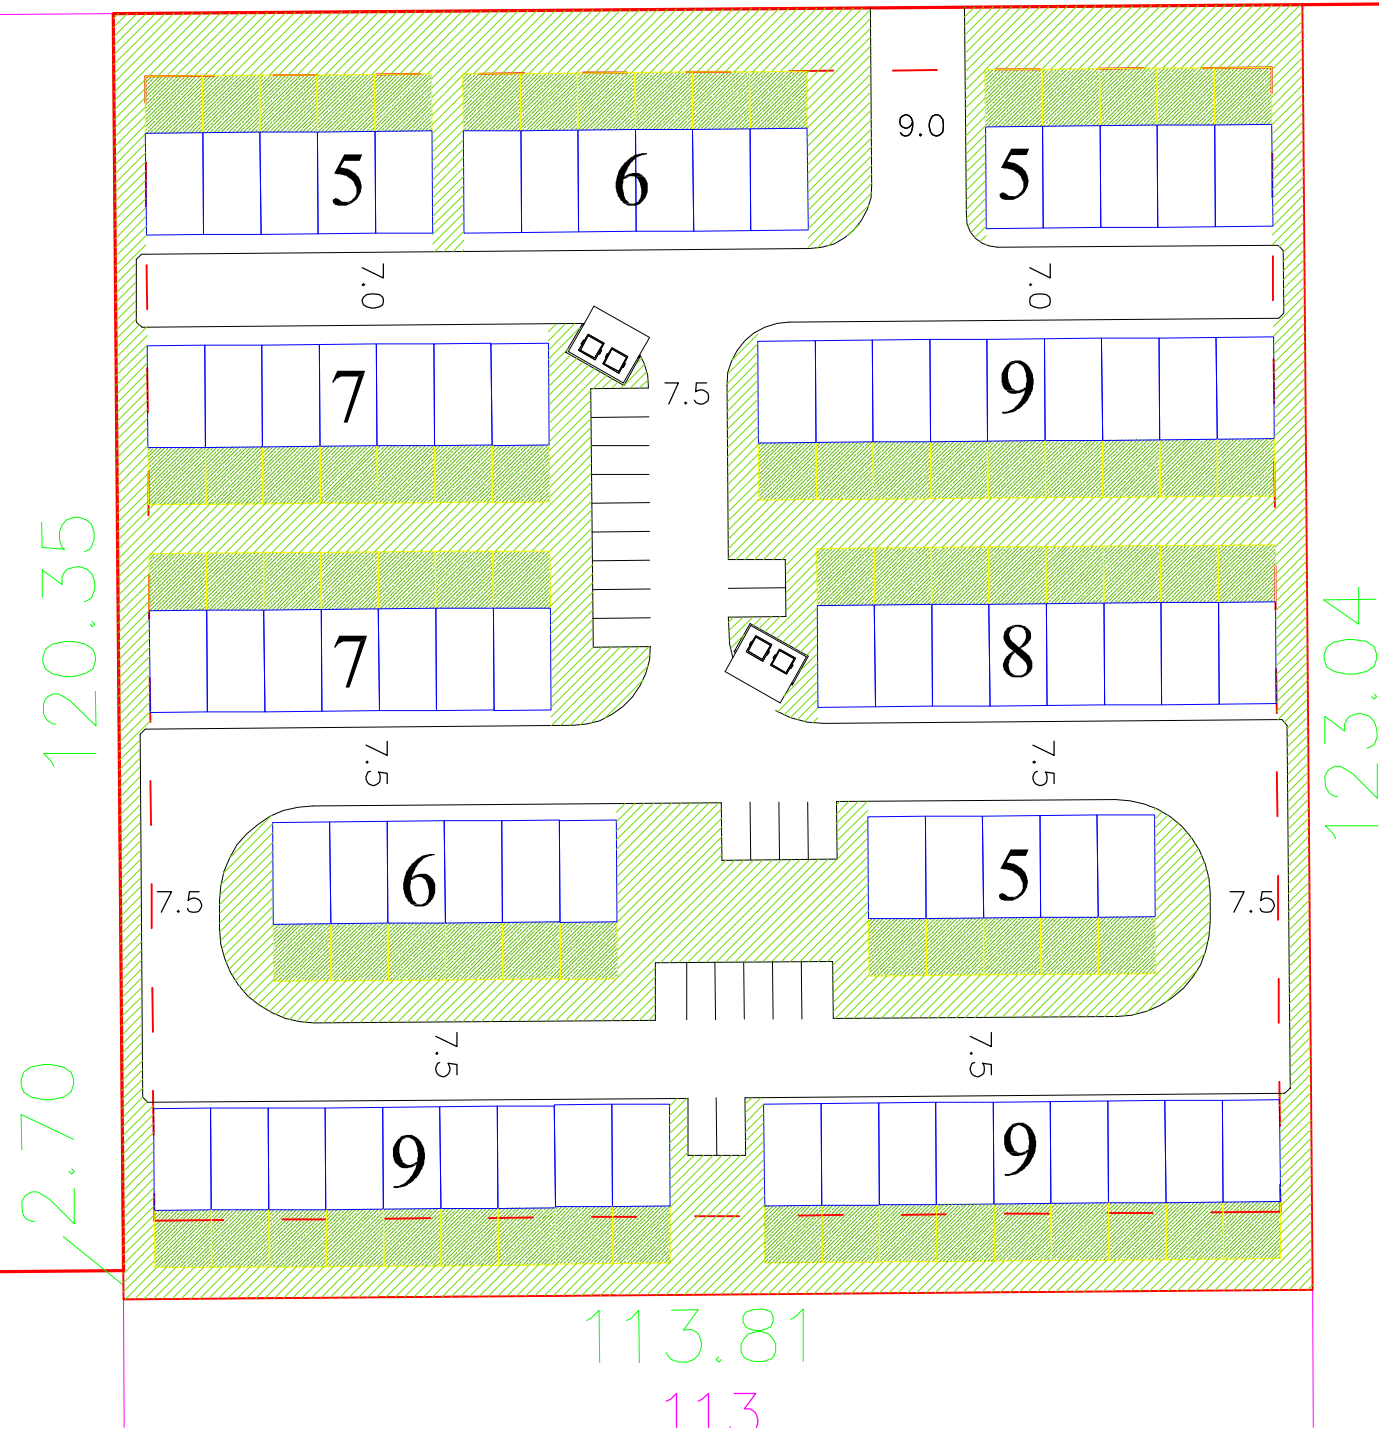

First Place Program - Kirkness
1.40 Ha (3.458 Ac), 75.6 max allow. units

Layout 5d (76 Total Units)

76 Units (18x32)

22 UPA

23 Parking Stalls (11 Required)

Road Area: 3753m²

1/3.3 Visitor Stalls

CS1

114SR